



Frobisher Bay Housing for the Inuit Community 1 Site plan view of model

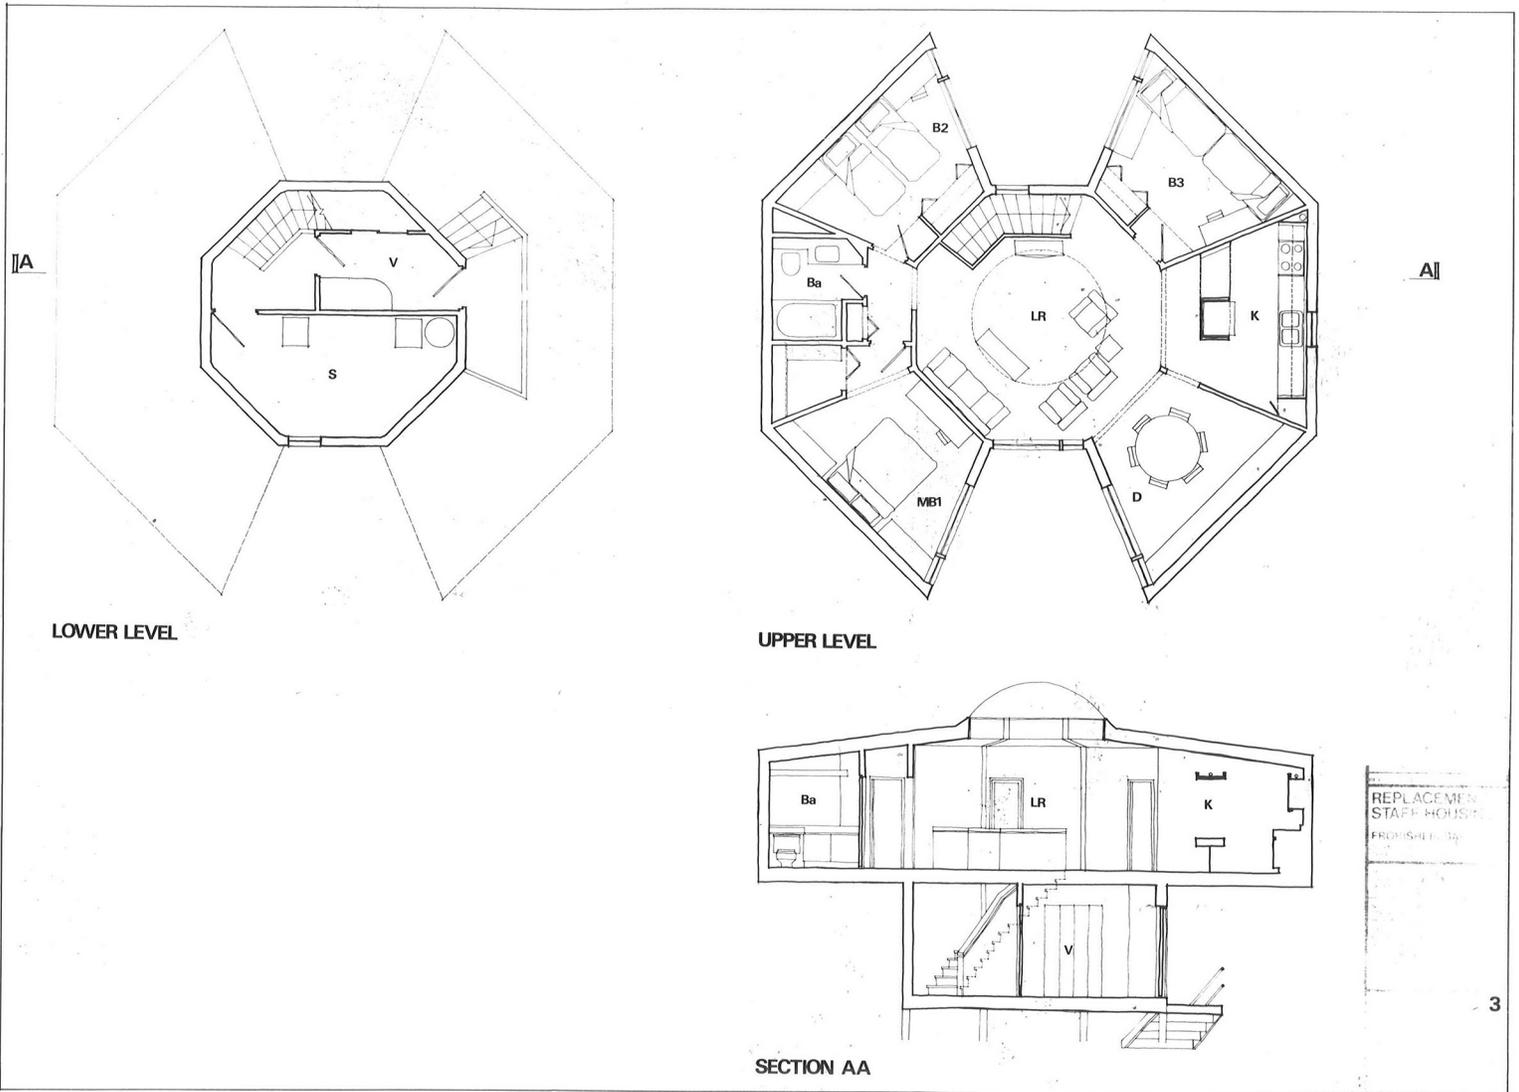


Frobisher Bay Housing for the Inuit Community 2 Plans and section

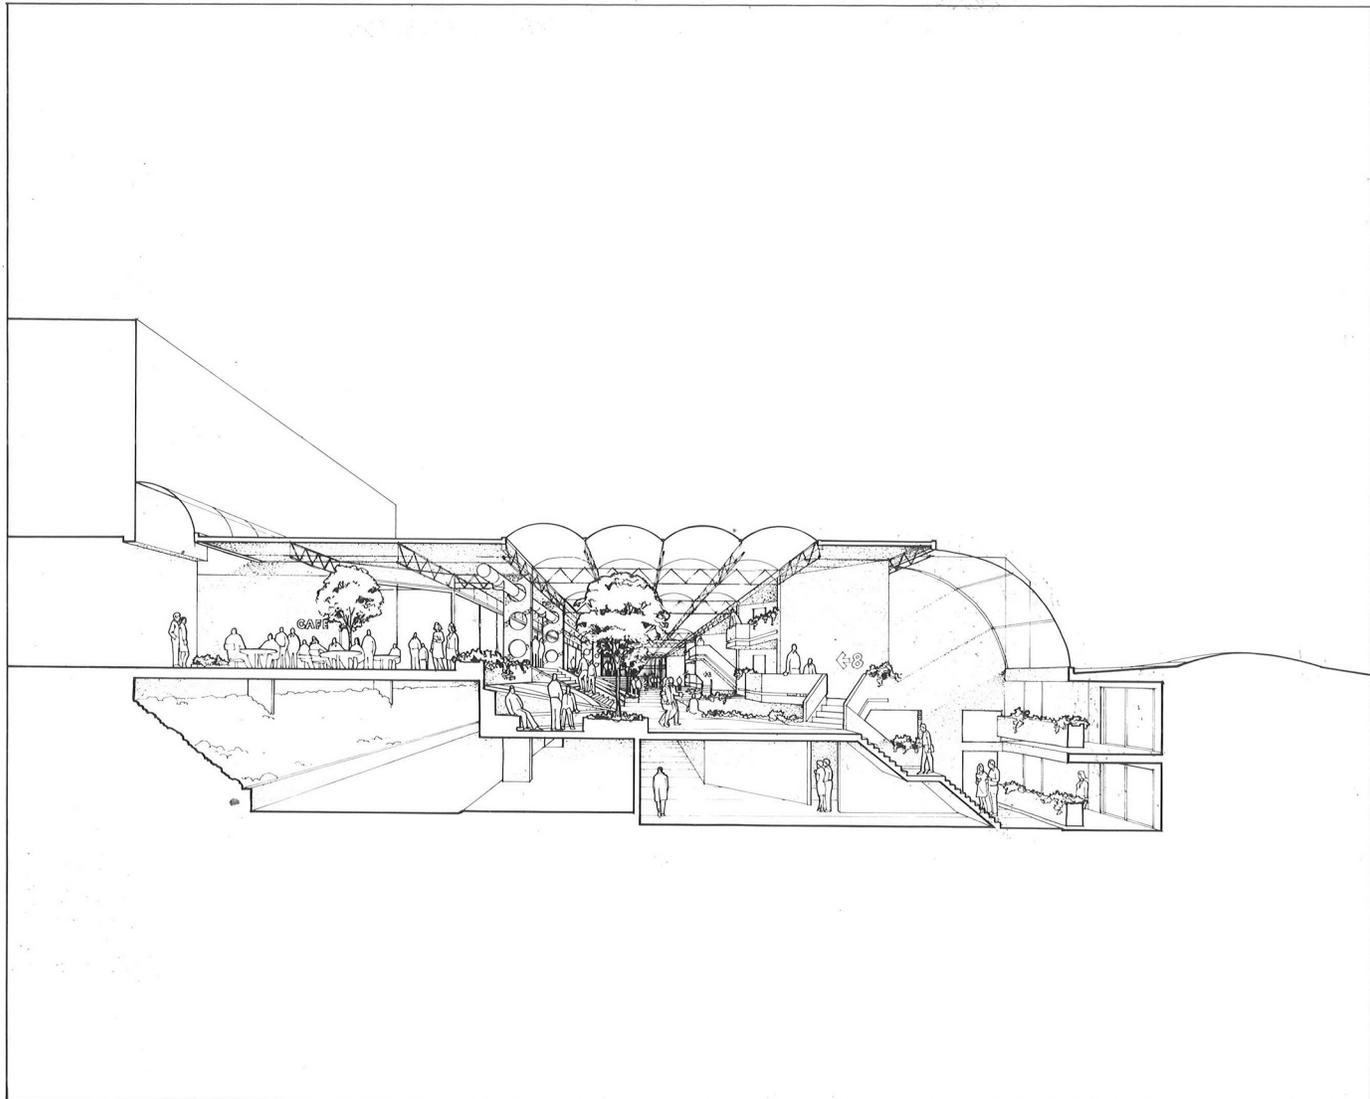

ARCTIC HOUSING FROBISHER BAY. GOVERNMENT OF THE NORTHWEST TERRITORIES, CANADA.	
MOSHE SAFDIE AND ASSOC. ARCHITECTS AND PLANNERS MONTREAL, QUE.	
NICOLE E. CAMBER-DRESSEL AND ASSOC. STRUCTURAL ENGINEERS MONTREAL, QUE.	
J.P. HIZA AND ASSOC. MECHANICAL & ELECTRICAL ENG. MONTREAL, QUE.	
HANSCOMB BOY AND ASSOC. MONTREAL, QUE.	
PERSPECTIVE	
DATE: SEP 27 1974	DWG. NO. 210
SCALE: NONE	
CHECKED:	46

Frobisher Bay Housing for the Inuit Community 3 Site section

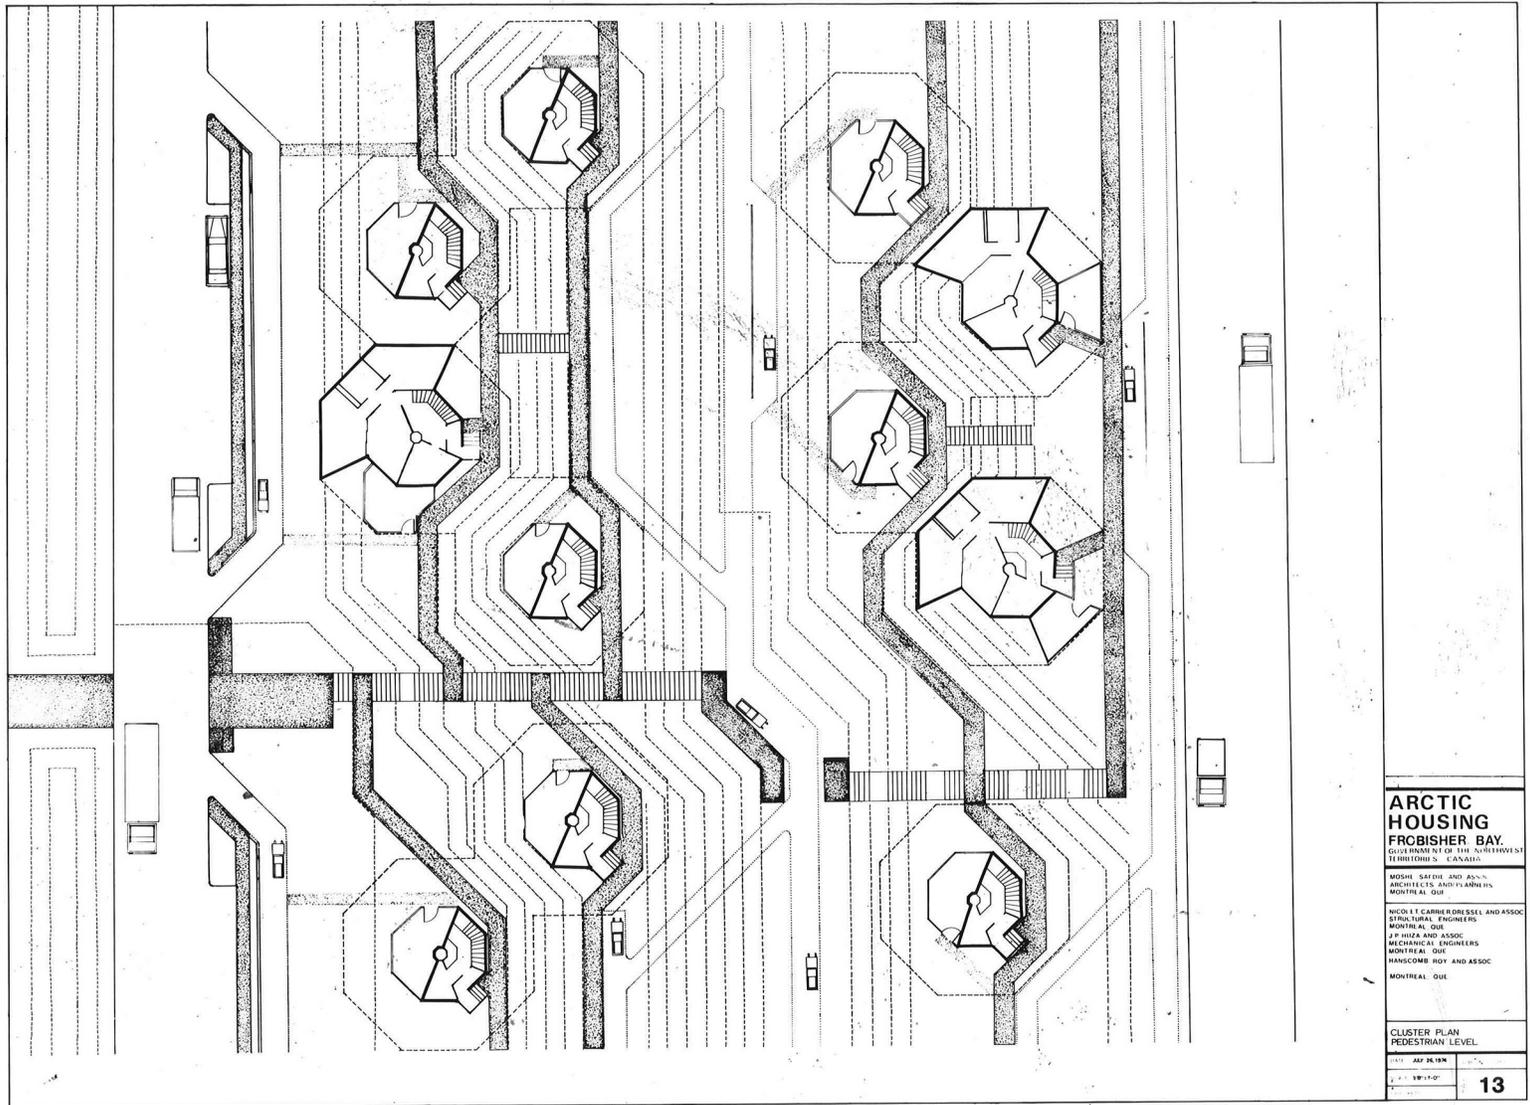

ARCTIC HOUSING
FROBISHER BAY.
GUILD HOUSES OF THE NORTHWEST
TERRITORIES - CANADA

MOSHE SAFDIE AND ASSOC.
ARCHITECTS AND PLANNERS
MONTREAL, QUE.

NICOLÉ CARRIERE ROUSSEL AND ASSOC.
STRUCTURAL ENGINEERS
MONTREAL, QUE.

J.P. HIZIA AND ASSOC.
MECHANICAL ENGINEERS
MONTREAL, QUE.


HANCOCK ROY AND ASSOC.
MONTREAL, QUE.

CLUSTER PLAN
PEDESTRIAN LEVEL.

DATE: JULY 25, 1978

13

Frobisher Bay Housing for the Inuit Community 4 Site plan detail

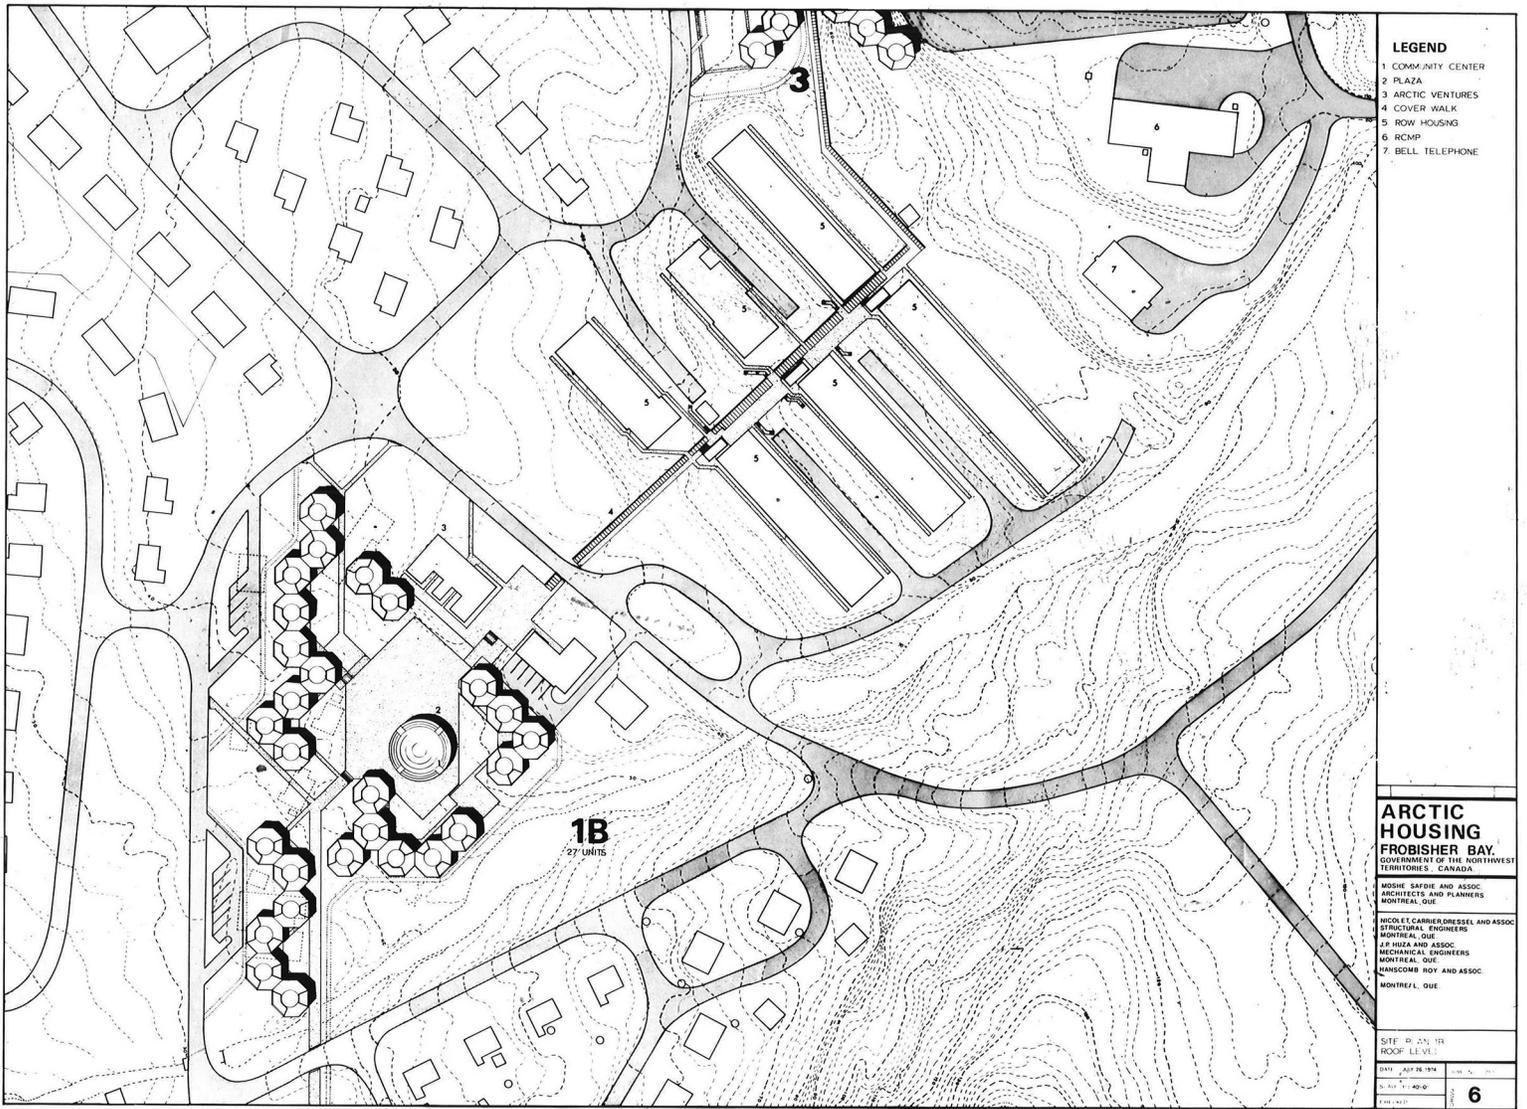

Frobisher Bay Housing for the Inuit Community 5 Site plan



Frobisher Bay Housing for the Inuit Community

	<i>Image caption</i>	<i>Image attribution</i>
1	Site plan view of model	Safdie Architects
2	Plans and section	Safdie Architects
3	Site section	Safdie Architects
4	Site plan detail	Safdie Architects
5	Site plan	Safdie Architects
6		
7		
8		
9		
10		
11		
12		
13		
14		
15		

Images © Safdie Architects. Explicit permission to use images is required. Contact the Communications Director at Safdie Architects (617.629.2100) for more information.

Published by the Moshe Safdie Archive, Rare Books and Special Collections, McGill University Library, 2015.