



Habitat '67 1 View from ground level



Habitat '67 2 Exterior view



Habitat '67 3 Aerial view




Habitat '67 4 Sketch of Habitat as built scheme



Habitat '67 5 Historical photo




Habitat '67 6 Under construction

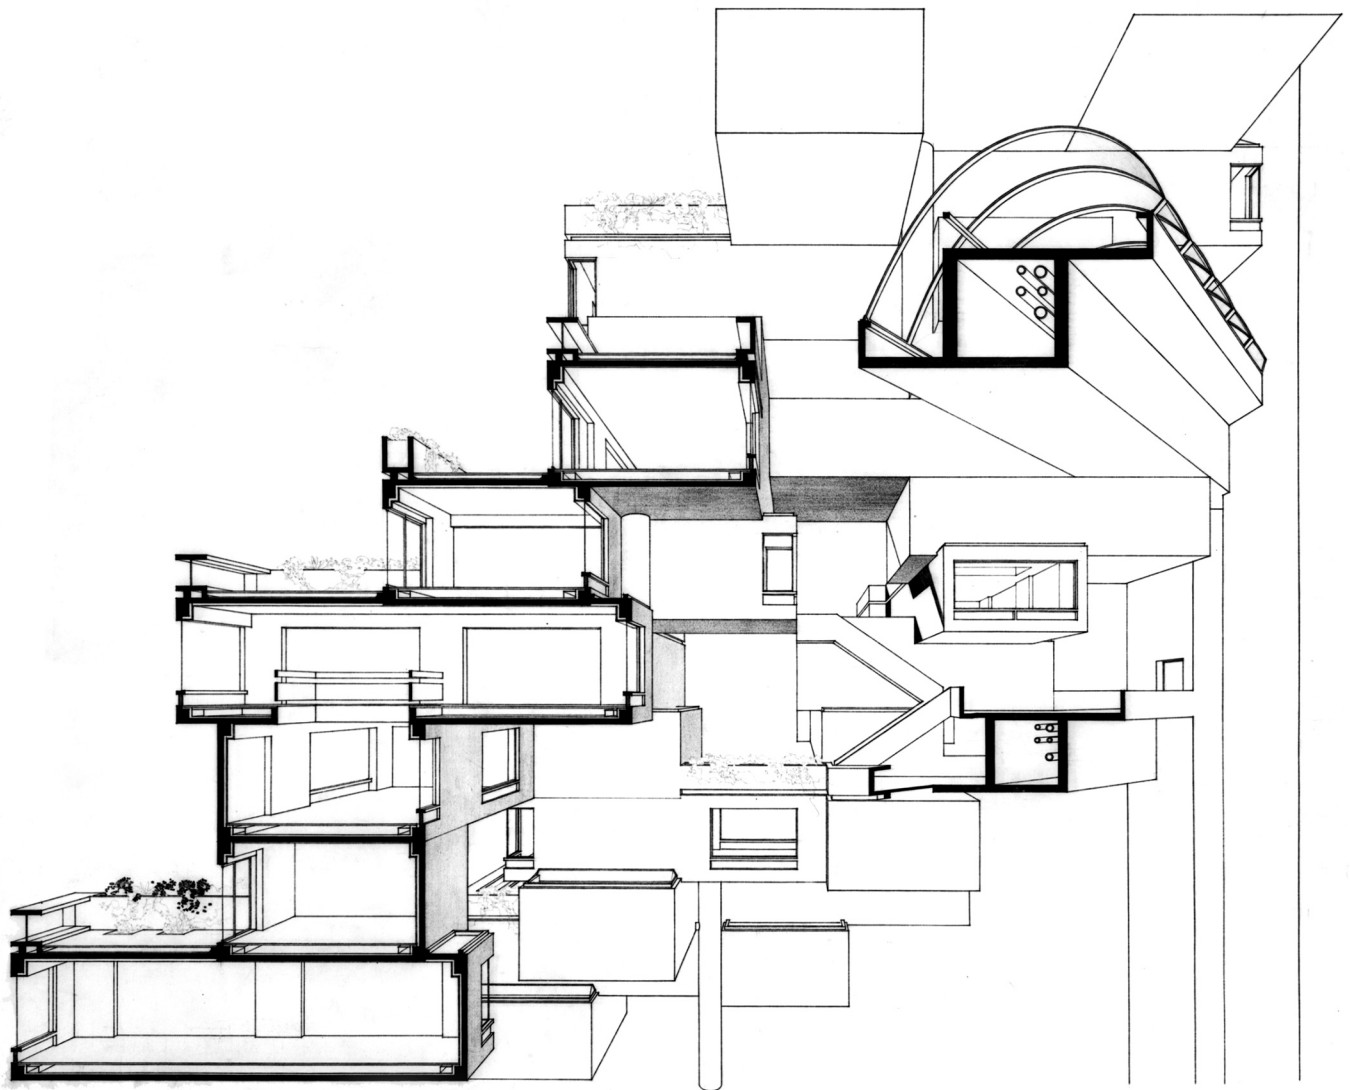


TYPICAL SECTION
SCALE 1/8"=1'-0"


Habitat '67 8 Perspective section

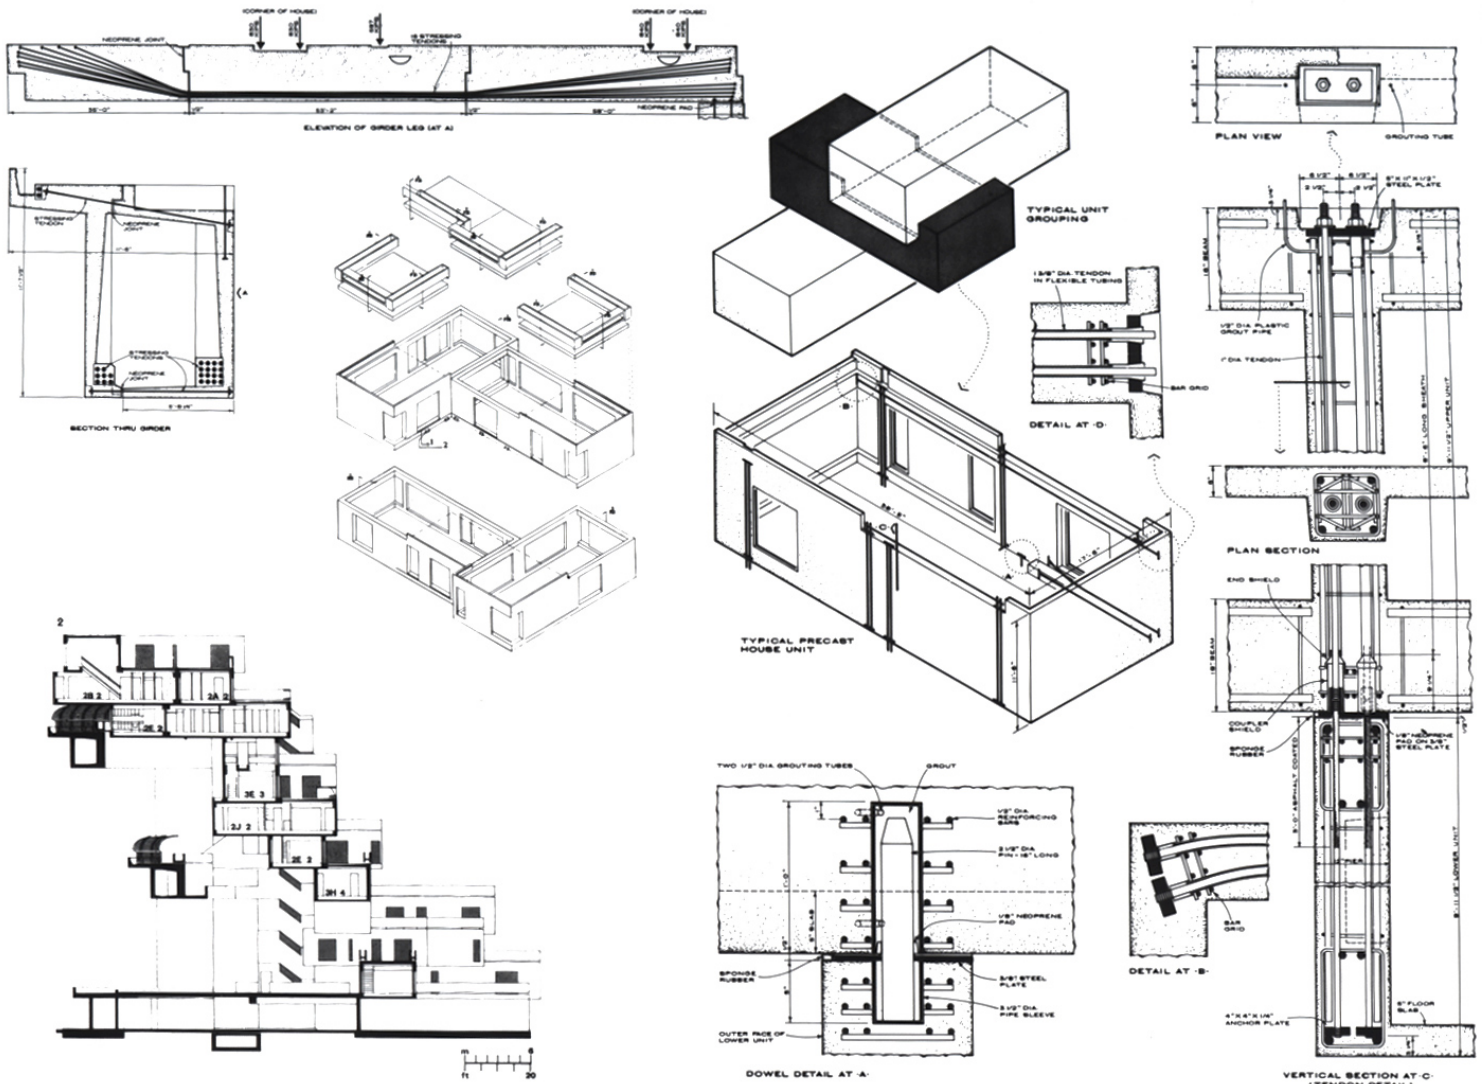

Habitat '67 9 Sections + axonometric drawings + details

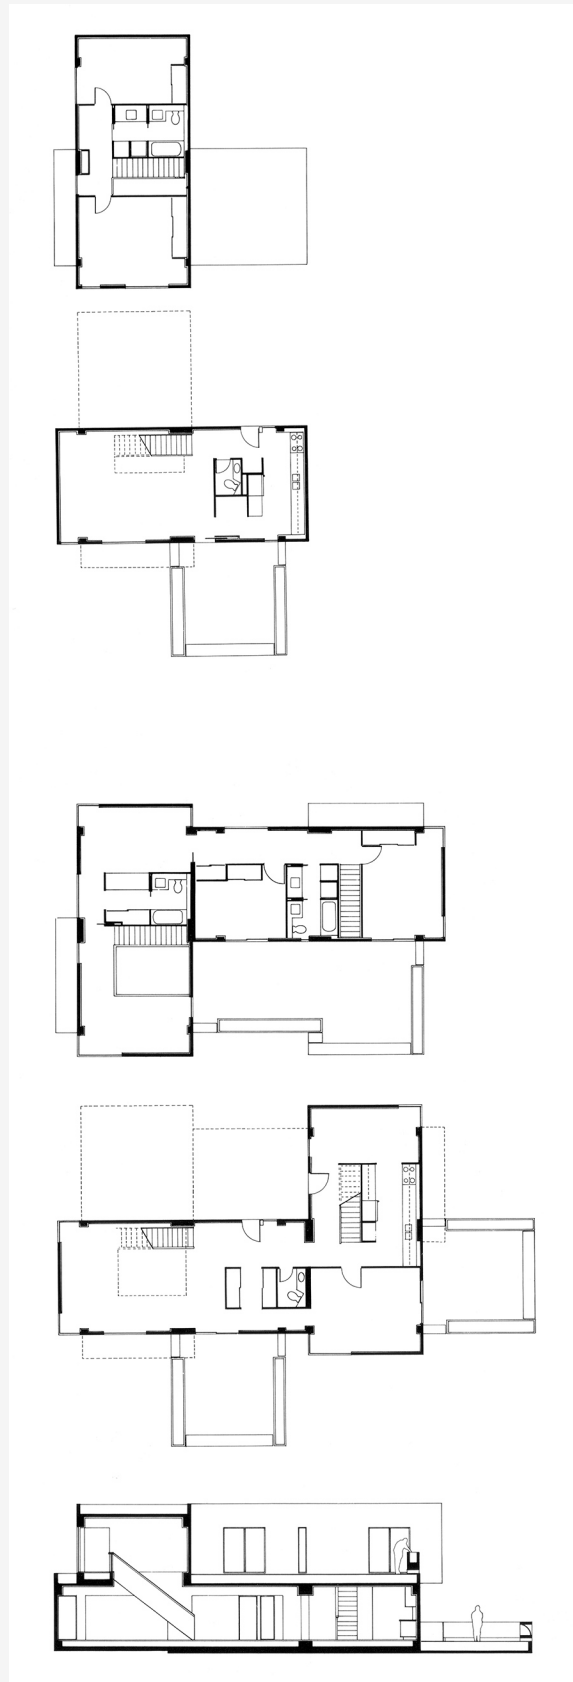

Habitat '67 10 Sections and floor plans

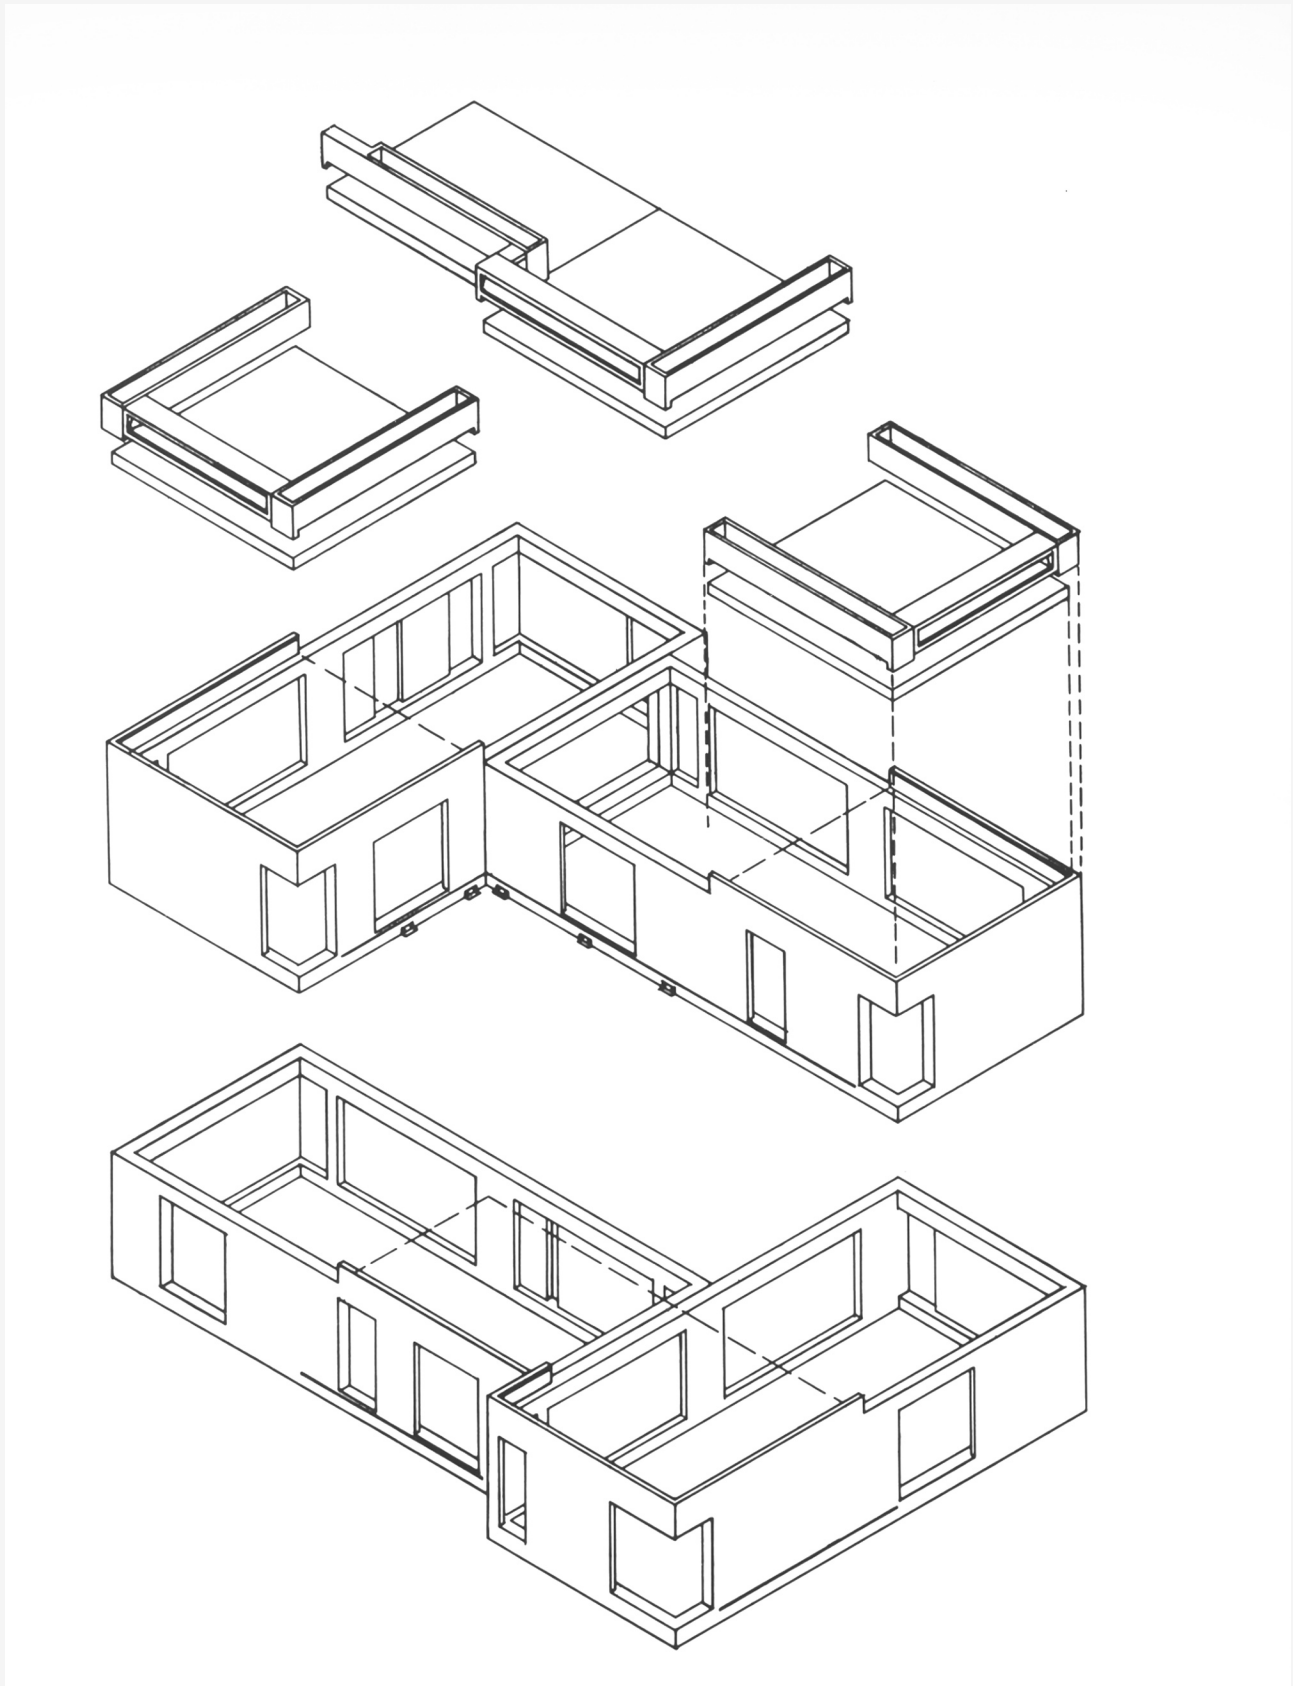

Habitat '67 11 Precast concrete component diagram

Habitat '67

	<i>Image caption</i>	<i>Image attribution</i>
1	View from ground level	Tim Hursley
2	Exterior view	Tim Hursley
3	Aerial view	Tim Hursley
4	Sketch of Habitat as built scheme	Moshe Safdie
5	Historical photo	Jerry Spearman
6	Under construction	Safdie Architects
7	Perspective section through (from base upwards) ground level parking, pedestrian deck, pedestrian streets, residences, and roof gardens	Safdie Architects
8	Sections, axonometric drawings, details	Safdie Architects
9	Sections and floor plans	Safdie Architects
10	Precast concrete component diagram	Safdie Architects
11		
12		
13		
14		
15		

Images © Safdie Architects. Explicit permission to use images is required. Contact the Communications Director at Safdie Architects (617.629.2100) for more information.

Published by the Moshe Safdie Archive, Rare Books and Special Collections, McGill University Library, 2015.