





Kibbutz Idmit Housing 1 Exterior view

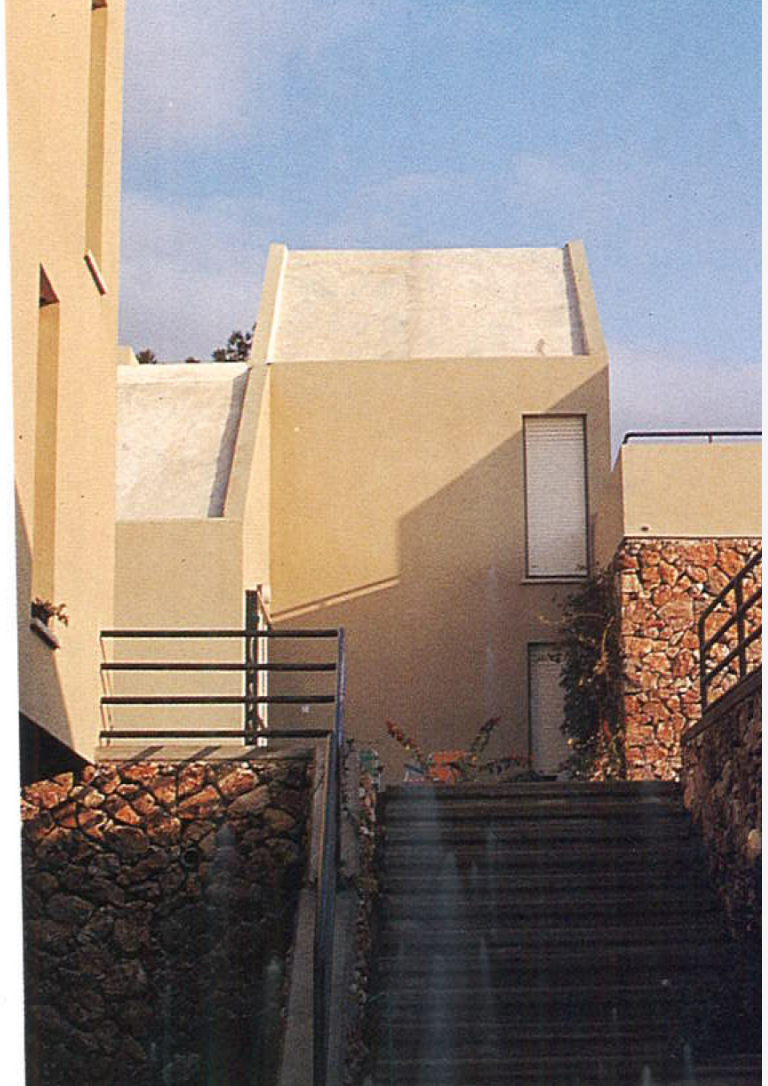


Kibbutz Idmit Housing 2 Exterior detail view

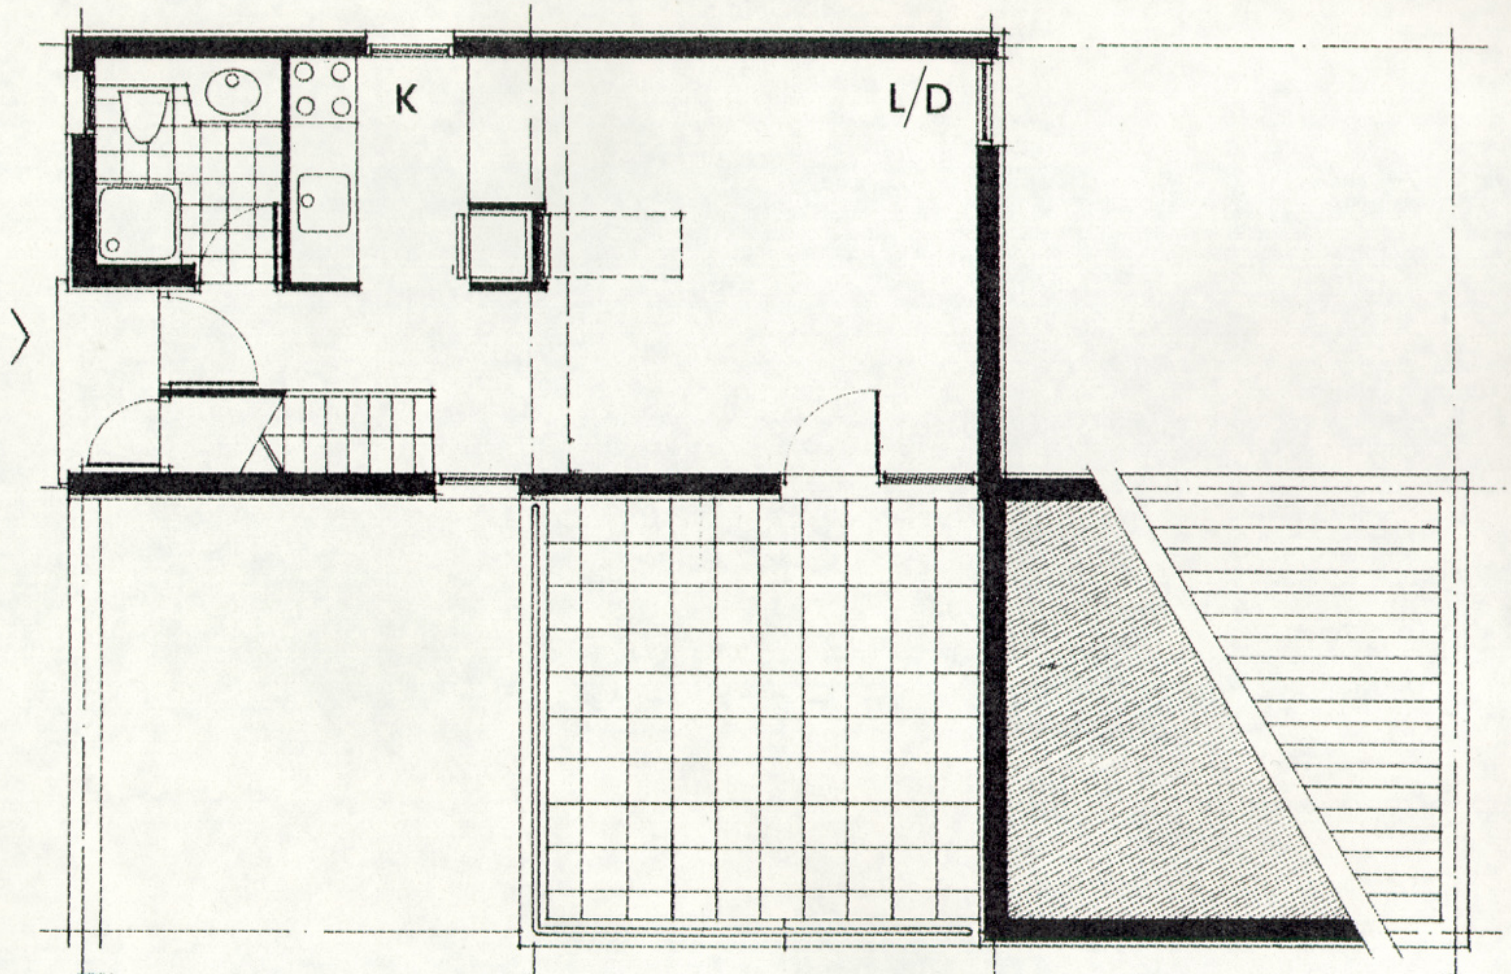


2nd LEVEL

Kibbutz Idmit Housing 3 2nd level plan

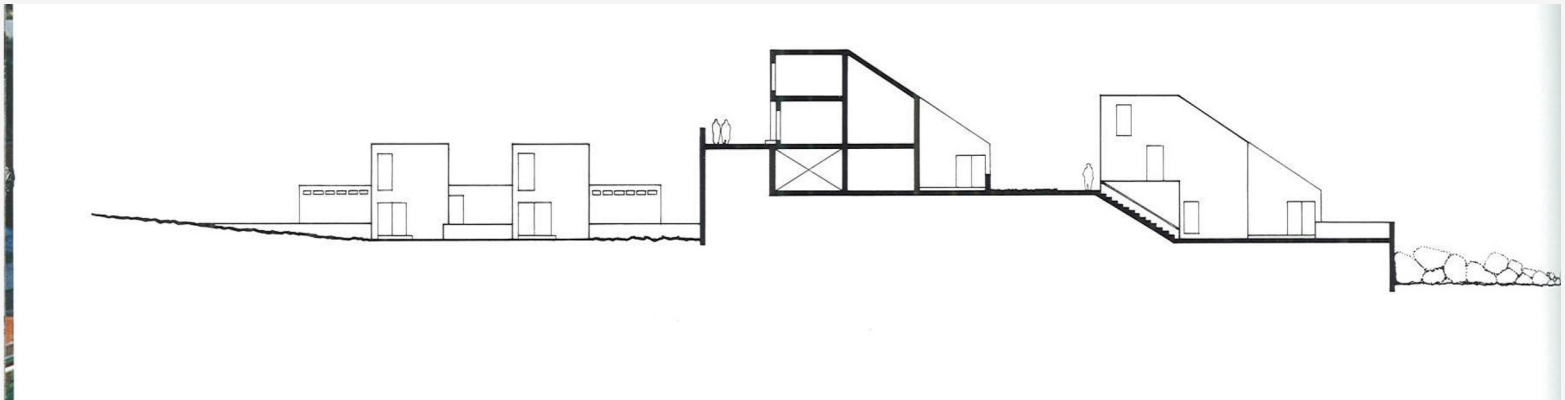

Kibbutz Idmit Housing 4 Site section

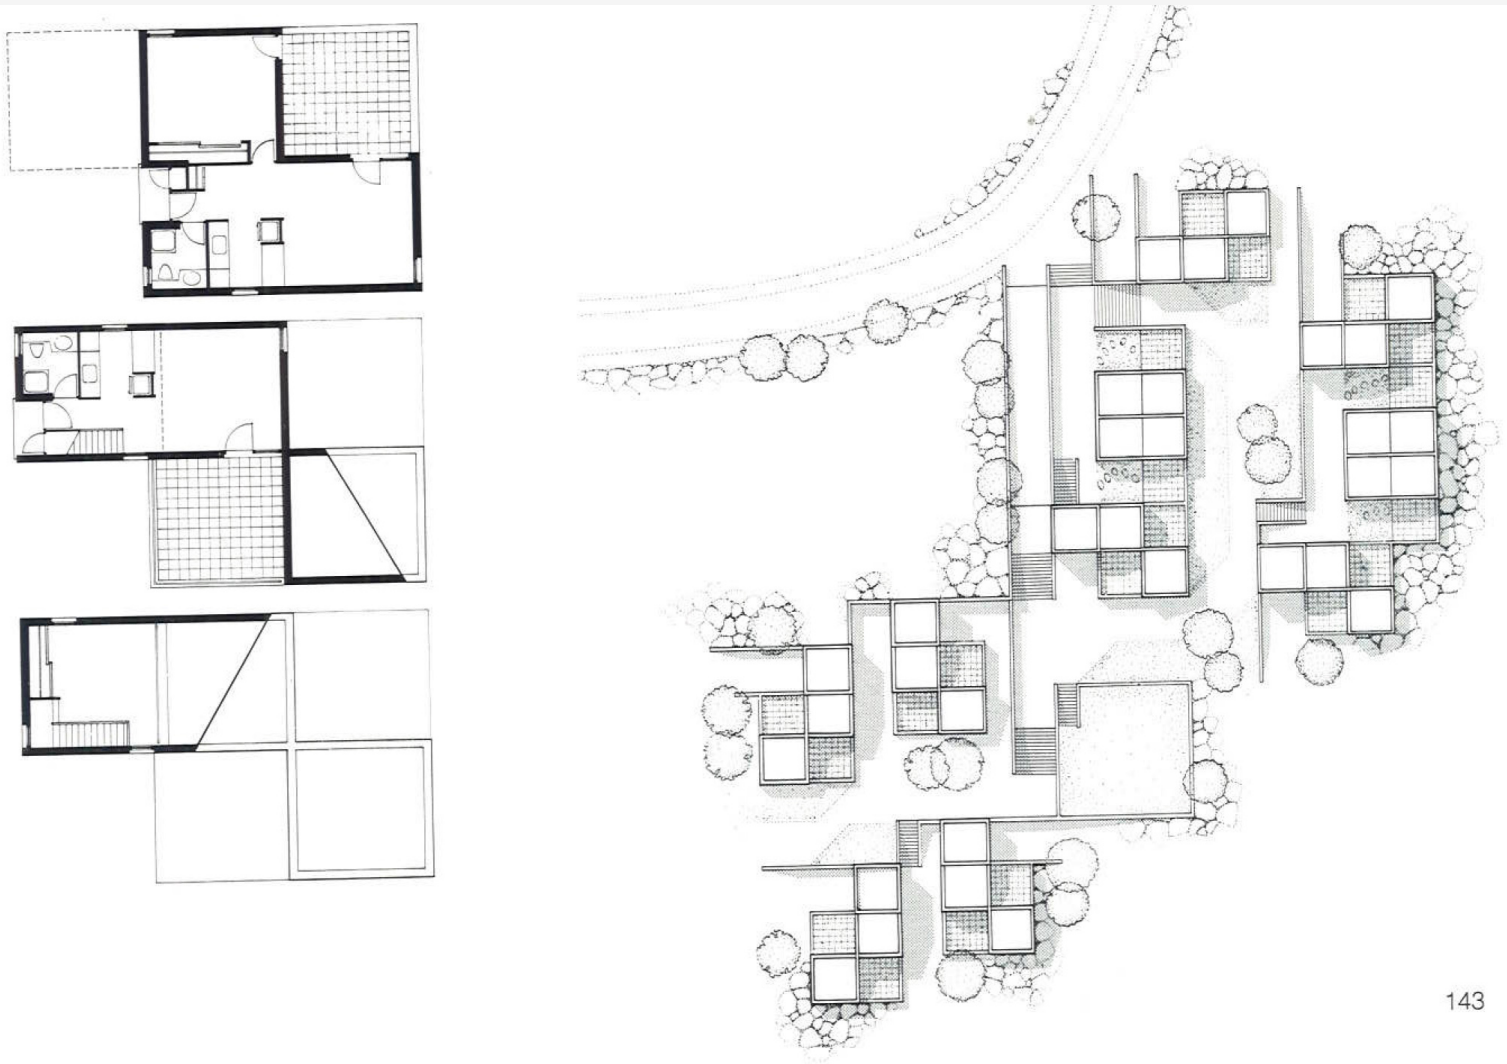

Kibbutz Idmit Housing 5 Floor plan + site plan



## Kibbutz Idmit Housing

	<i>Image caption</i>	<i>Image attribution</i>
1	Exterior view	Safdie Architects
2	Exterior detail view	Safdie Architects
3	2nd level plan	Safdie Architects
4	Site section	Safdie Architects
5	Floor plan + site plan	Safdie Architects
6		
7		
8		
9		
10		
11		
12		
13		
14		
15		

Images © Safdie Architects. Explicit permission to use images is required. Contact the Communications Director at Safdie Architects (617.629.2100) for more information.

Published by the Moshe Safdie Archive, Rare Books and Special Collections, McGill University Library, 2015.