



Salt Lake City Main Public Library 1 Façade night view





Salt Lake City Main Public Library 2 Aerial view of site






Salt Lake City Main Public Library 3 Interior view






Salt Lake City Main Public Library 4 Southeast façade with double-glazed lens



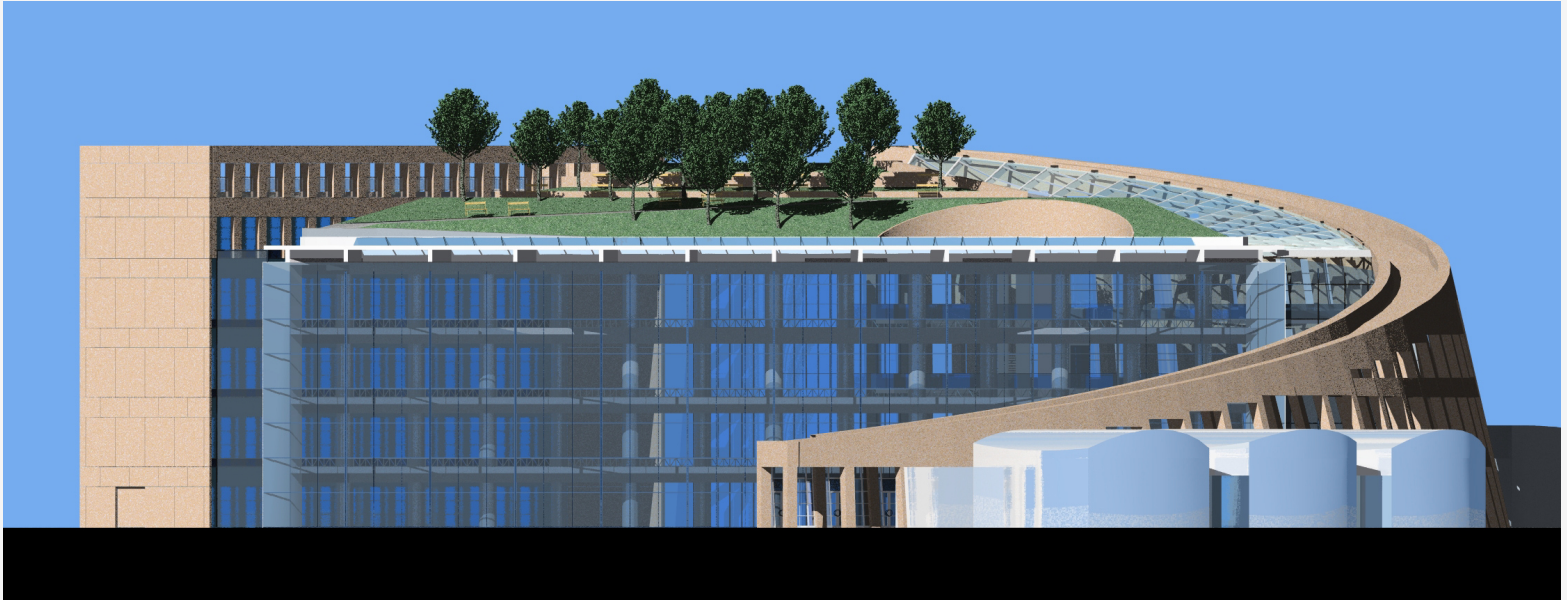


Salt Lake City Main Public Library 5 Elevation rendering



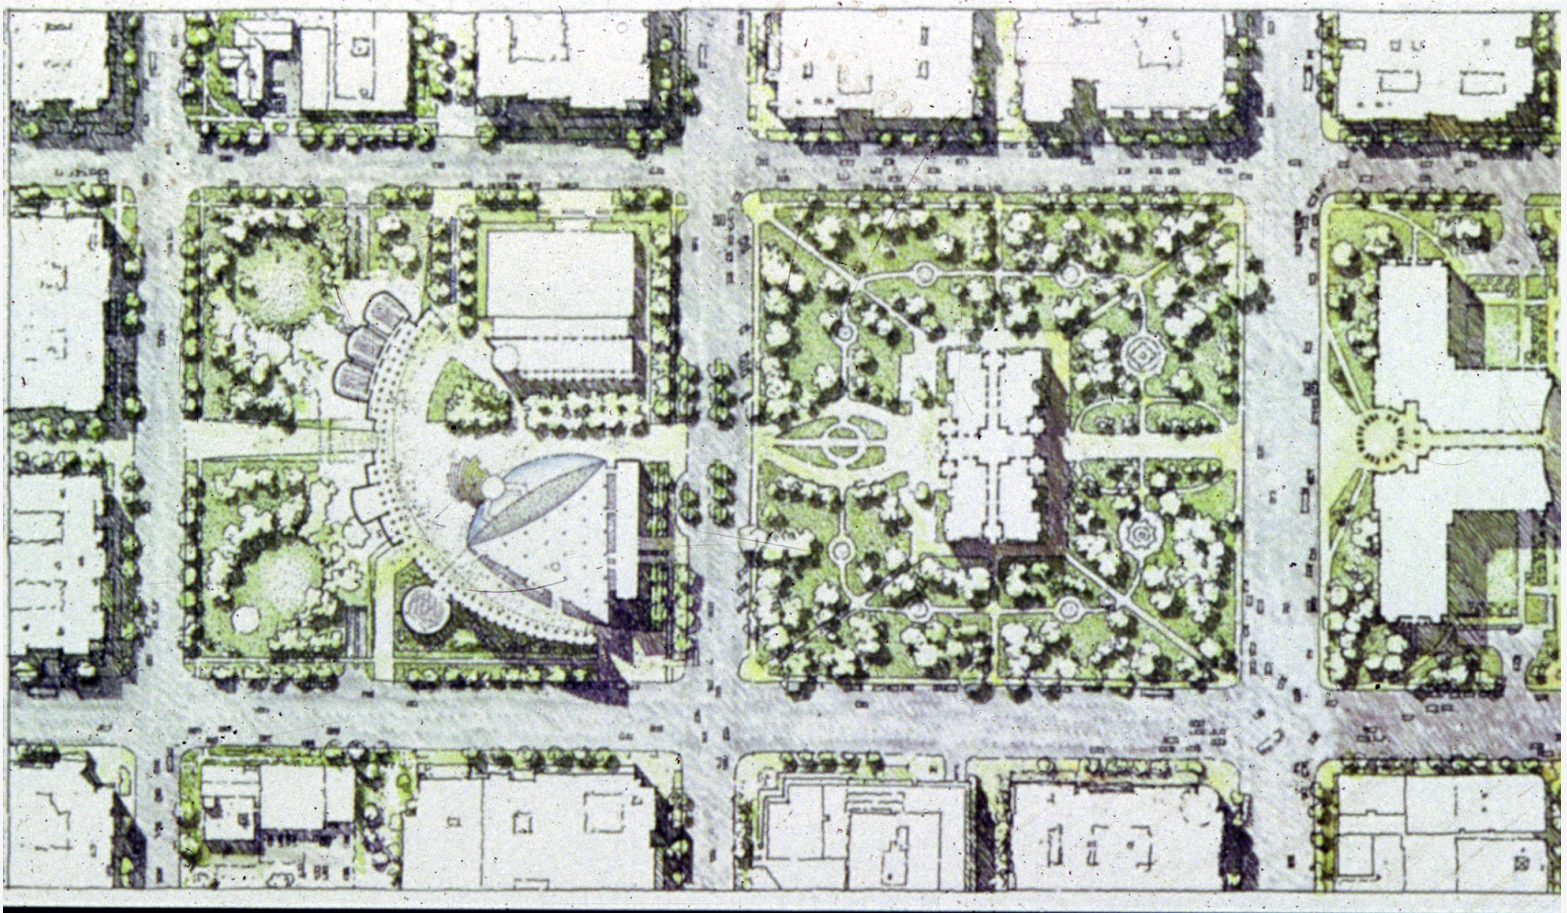


Salt Lake City Main Public Library 6 Site plan rendering



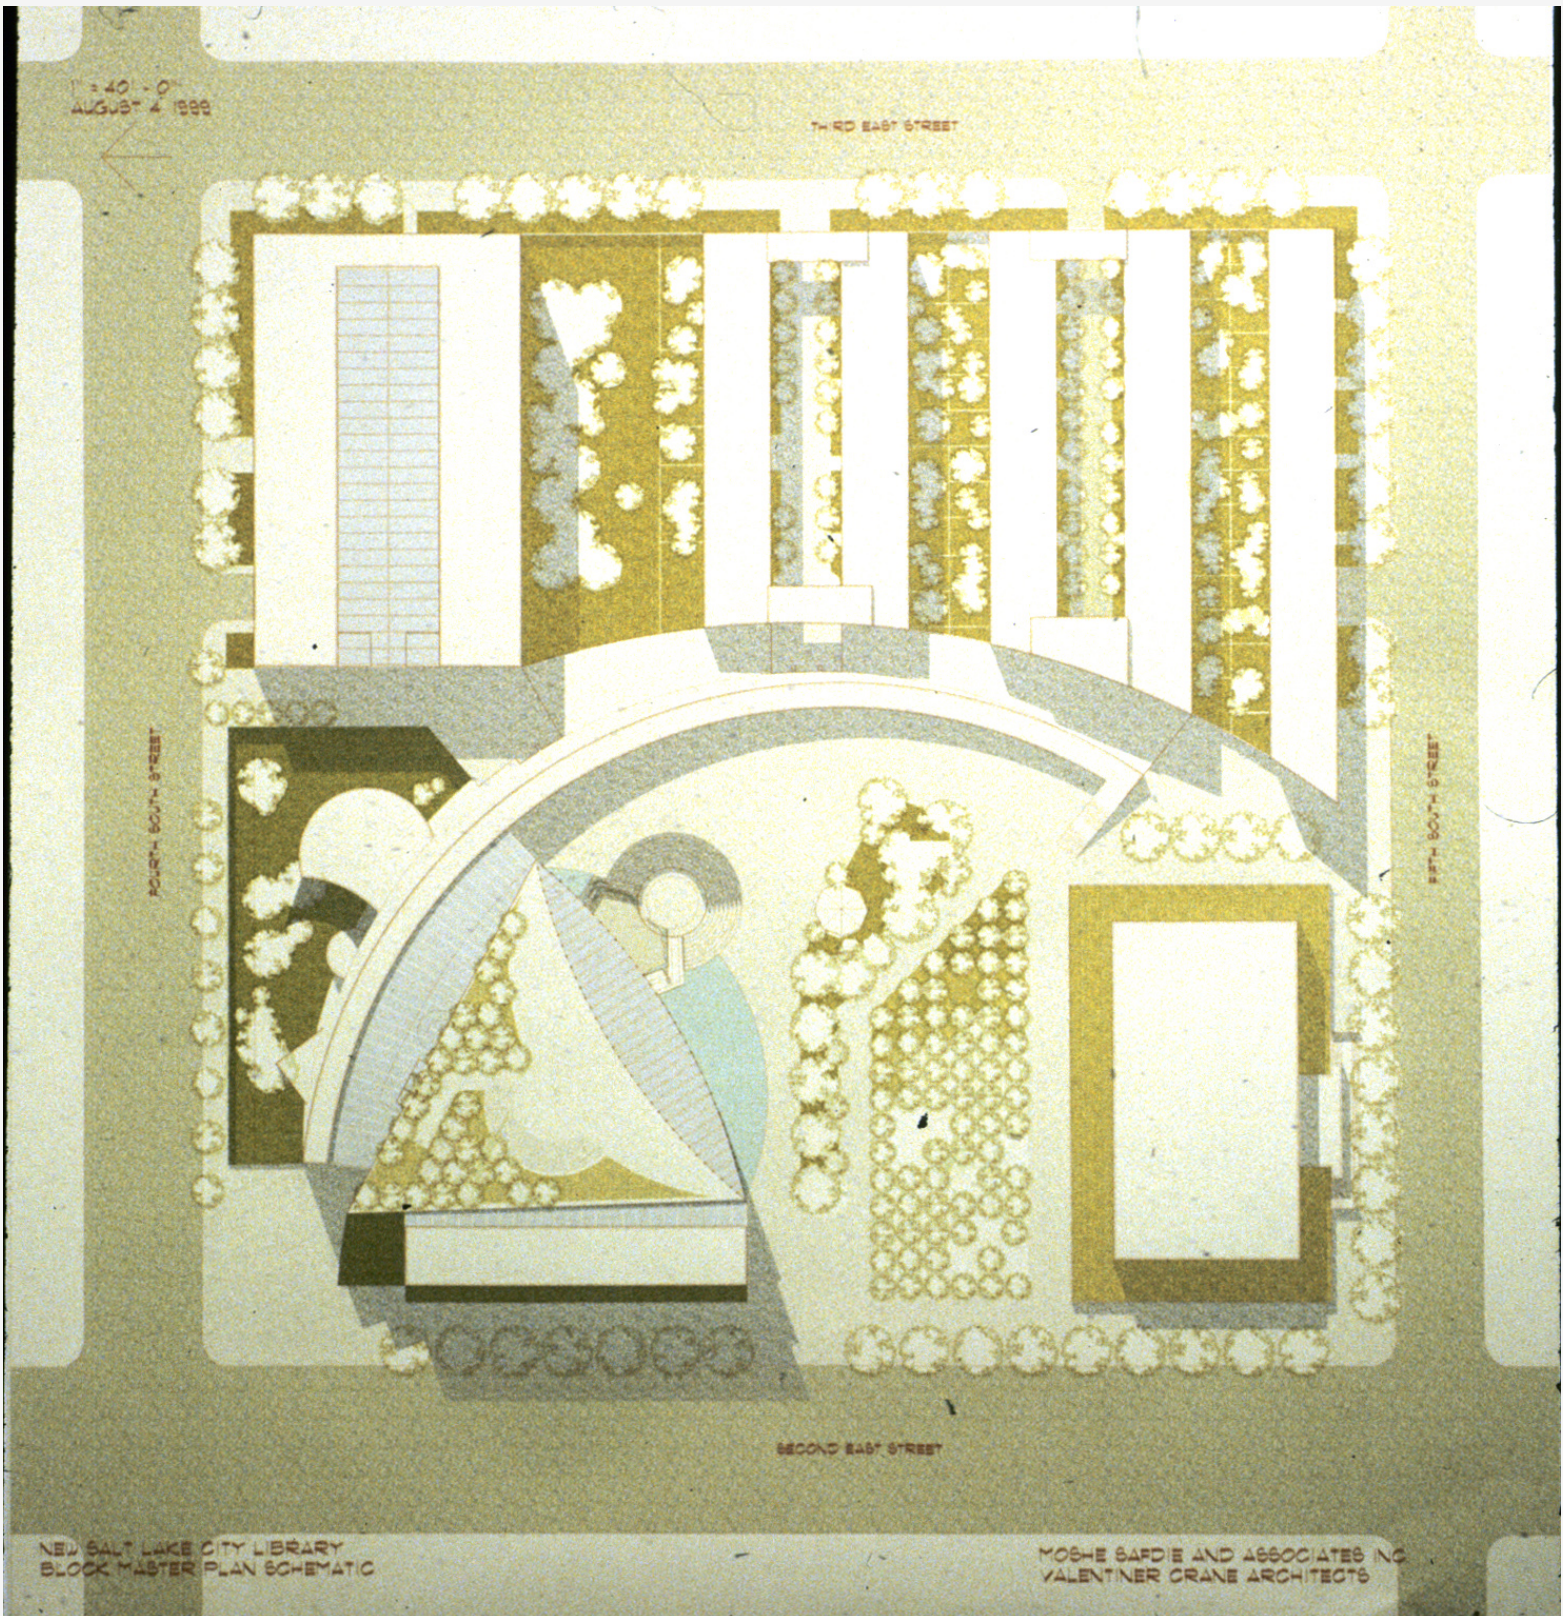


Salt Lake City Main Public Library 7 Site plan with light diagram



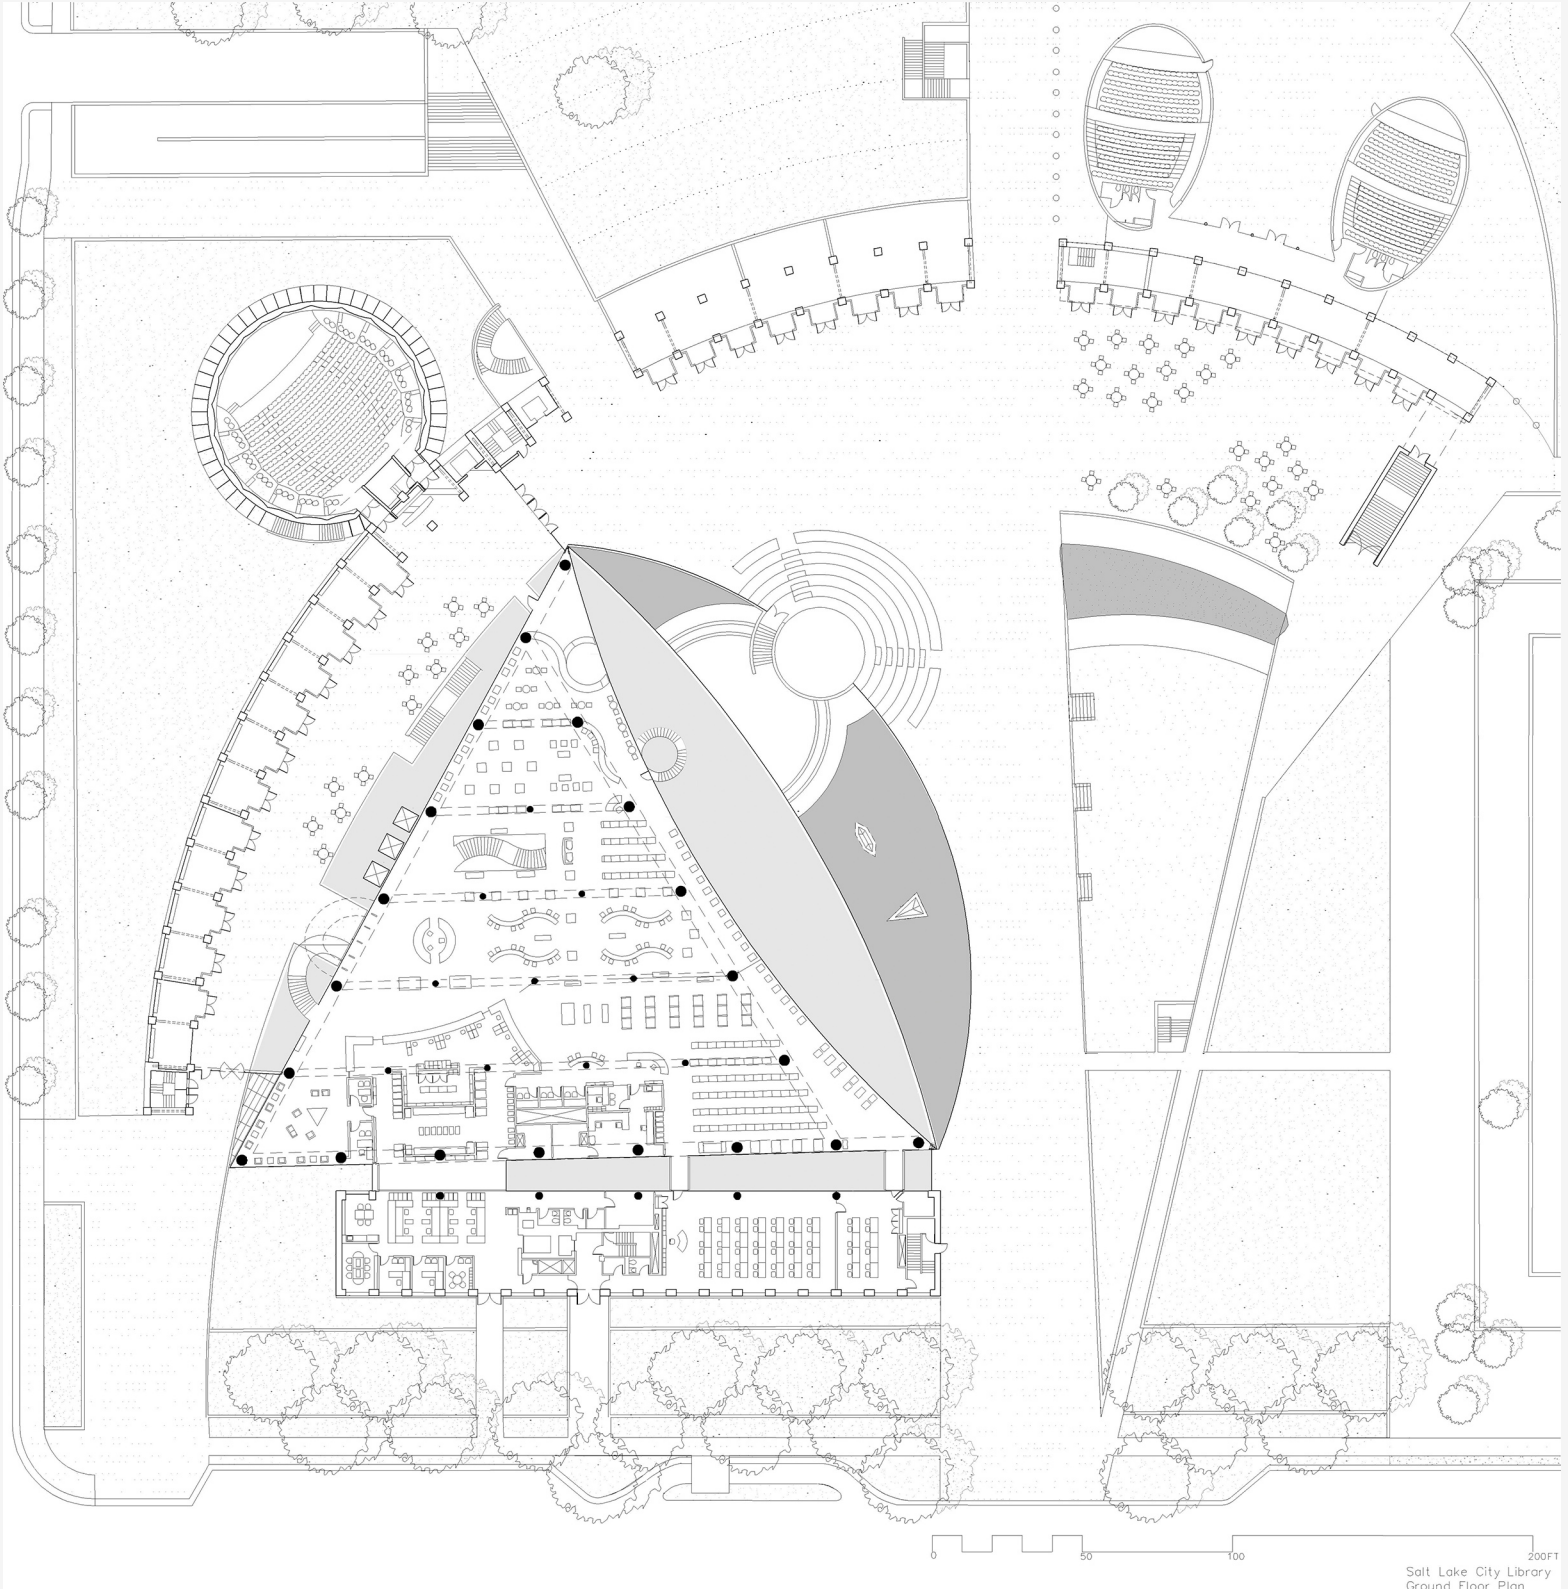


Salt Lake City Main Public Library 8 Entry level plan



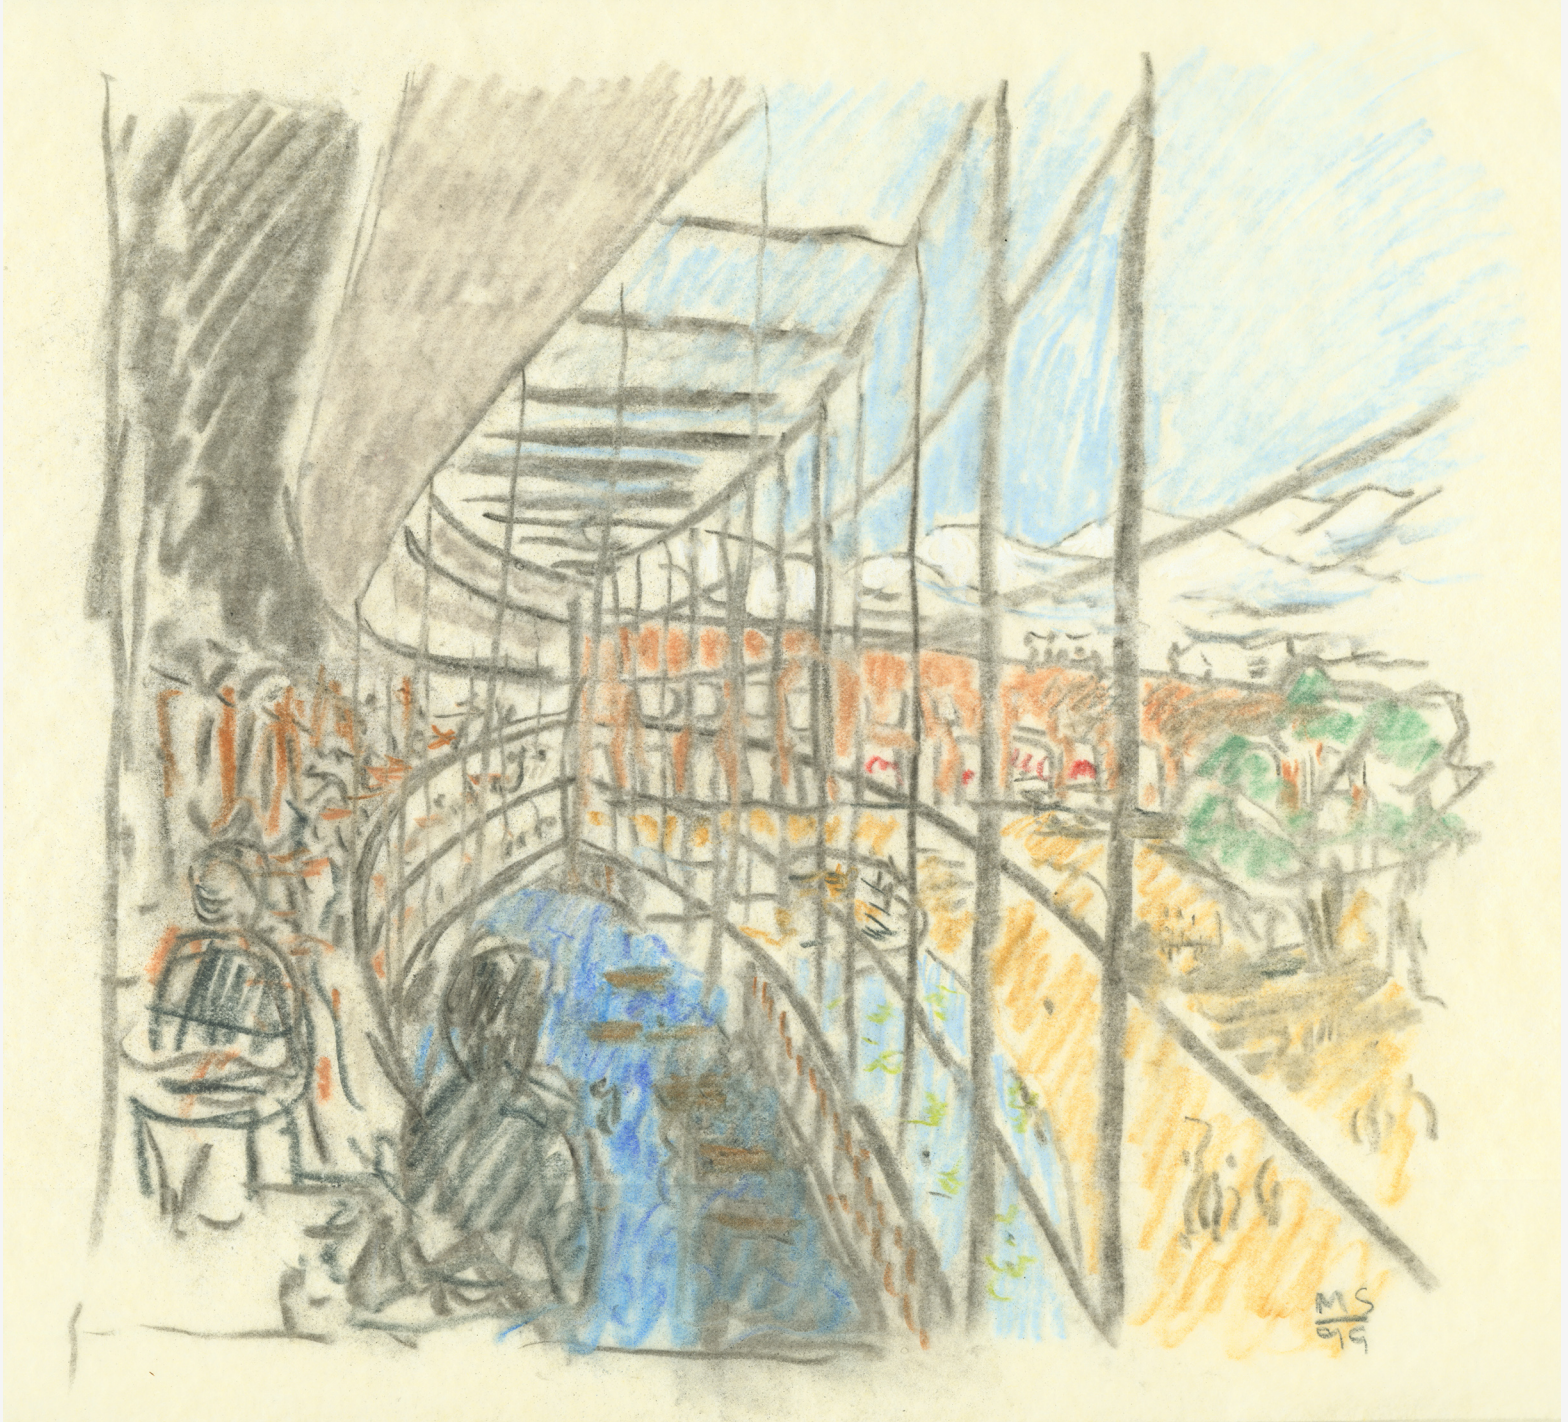

Salt Lake City Main Public Library 9 Interior sketch



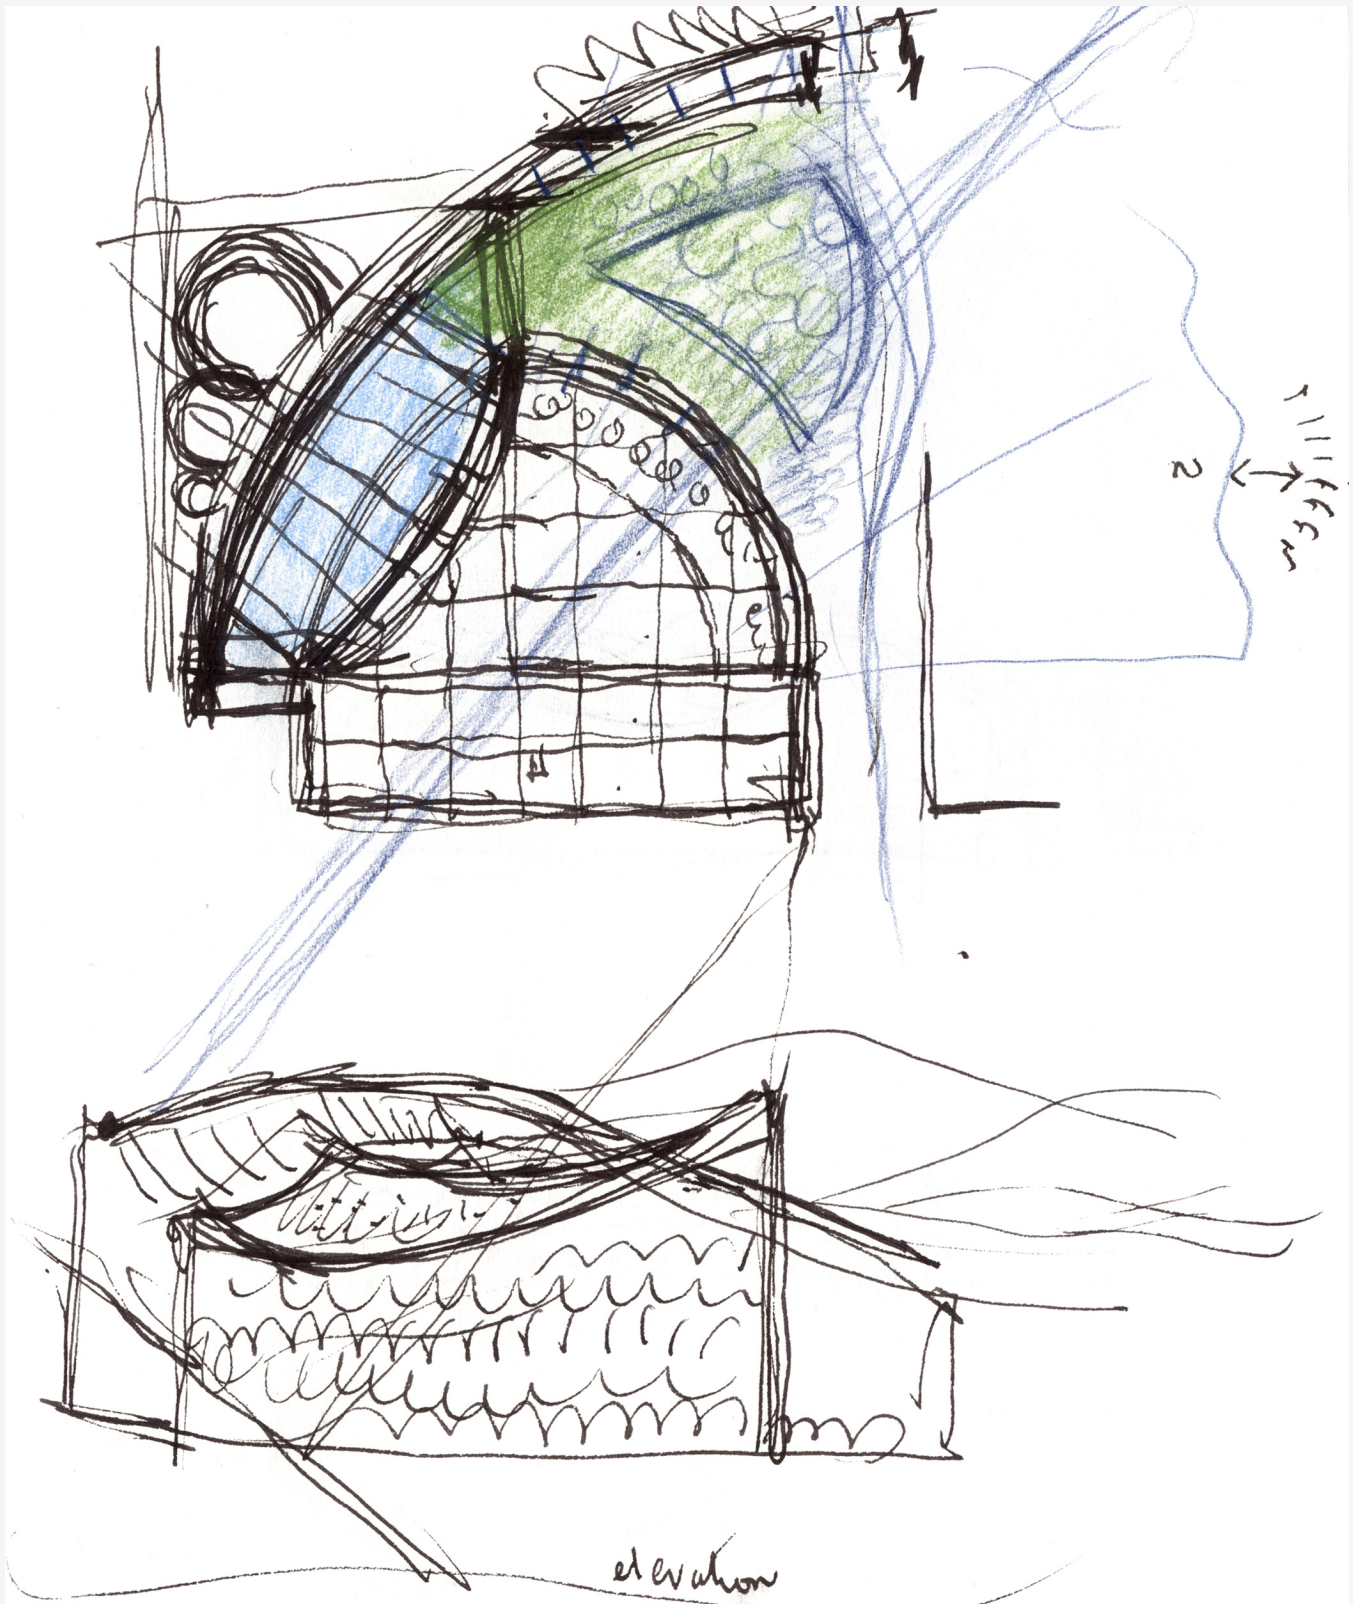

Salt Lake City Main Public Library 10 Early concept sketches





## Salt Lake City Main Public Library

	<i>Image caption</i>	<i>Image attribution</i>
1	Façade night view	Timothy Hursley
2	Aerial view of site	Timothy Hursley
3	Interior view	Timothy Hursley
4	Southeast façade with double-glazed lens	Timothy Hursley
5	Elevation rendering	Safdie Architects
6	Site plan rendering	Safdie Architects
7	Site plan with light diagram	Safdie Architects
8	Entry level plan	Safdie Architects
9	Interior sketch	Moshe Safdie
10	Early conceptual sketches	Moshe Safdie
11		
12		
13		
14		
15		

Images © Safdie Architects. Explicit permission to use images is required. Contact the Communications Director at Safdie Architects (617.629.2100) for more information.

Published by the Moshe Safdie Archive, Rare Books and Special Collections, McGill University Library, 2015.