






Block 38 Housing 1 View from side

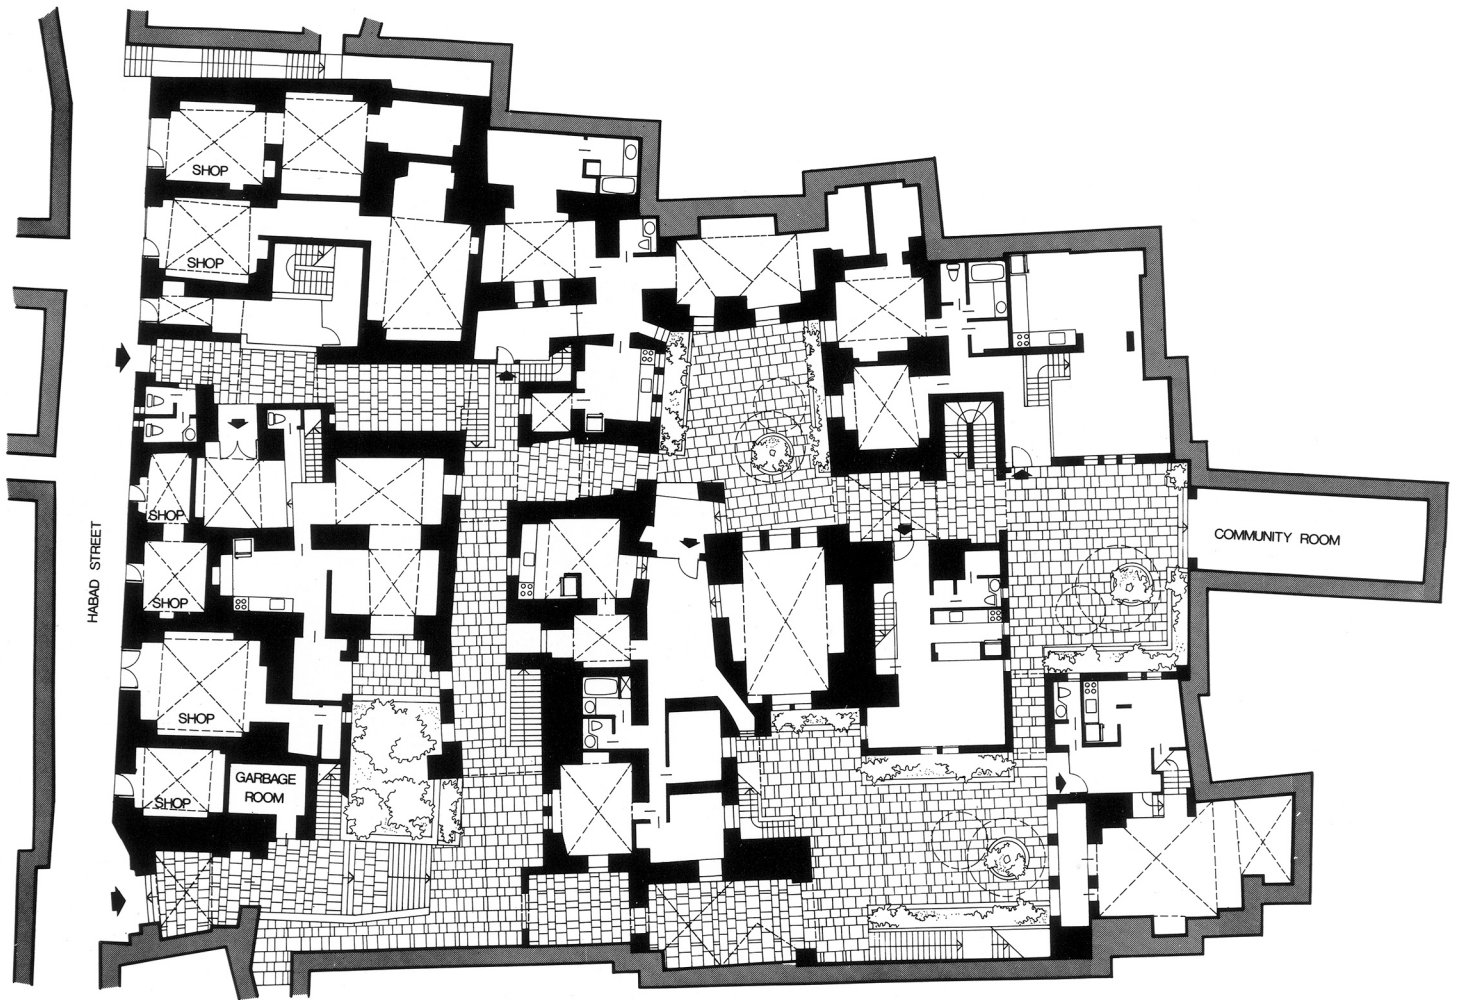

Block 38 Housing 2 Ground level plan of restored Hosh District

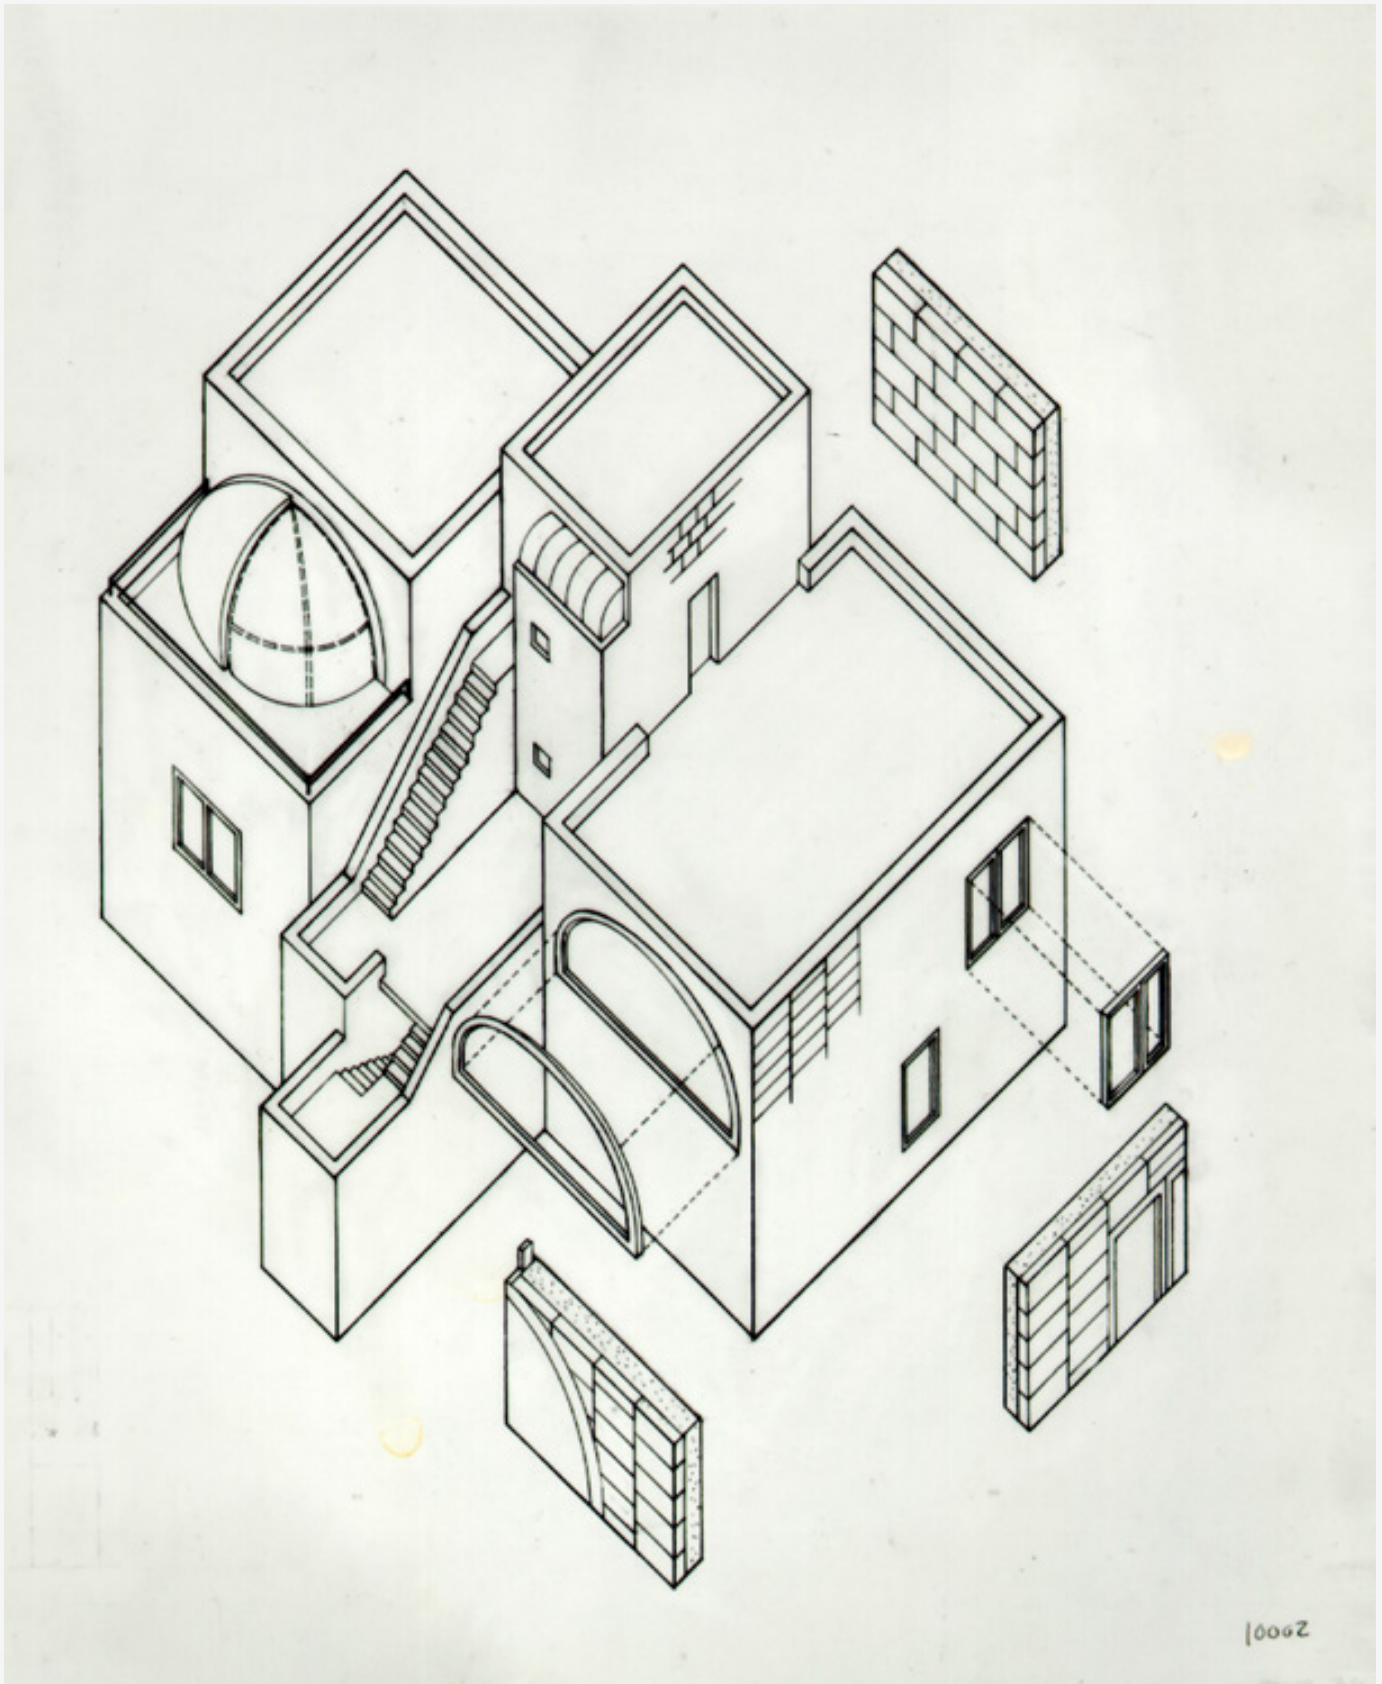

Block 38 Housing 3 Exploded axonometric

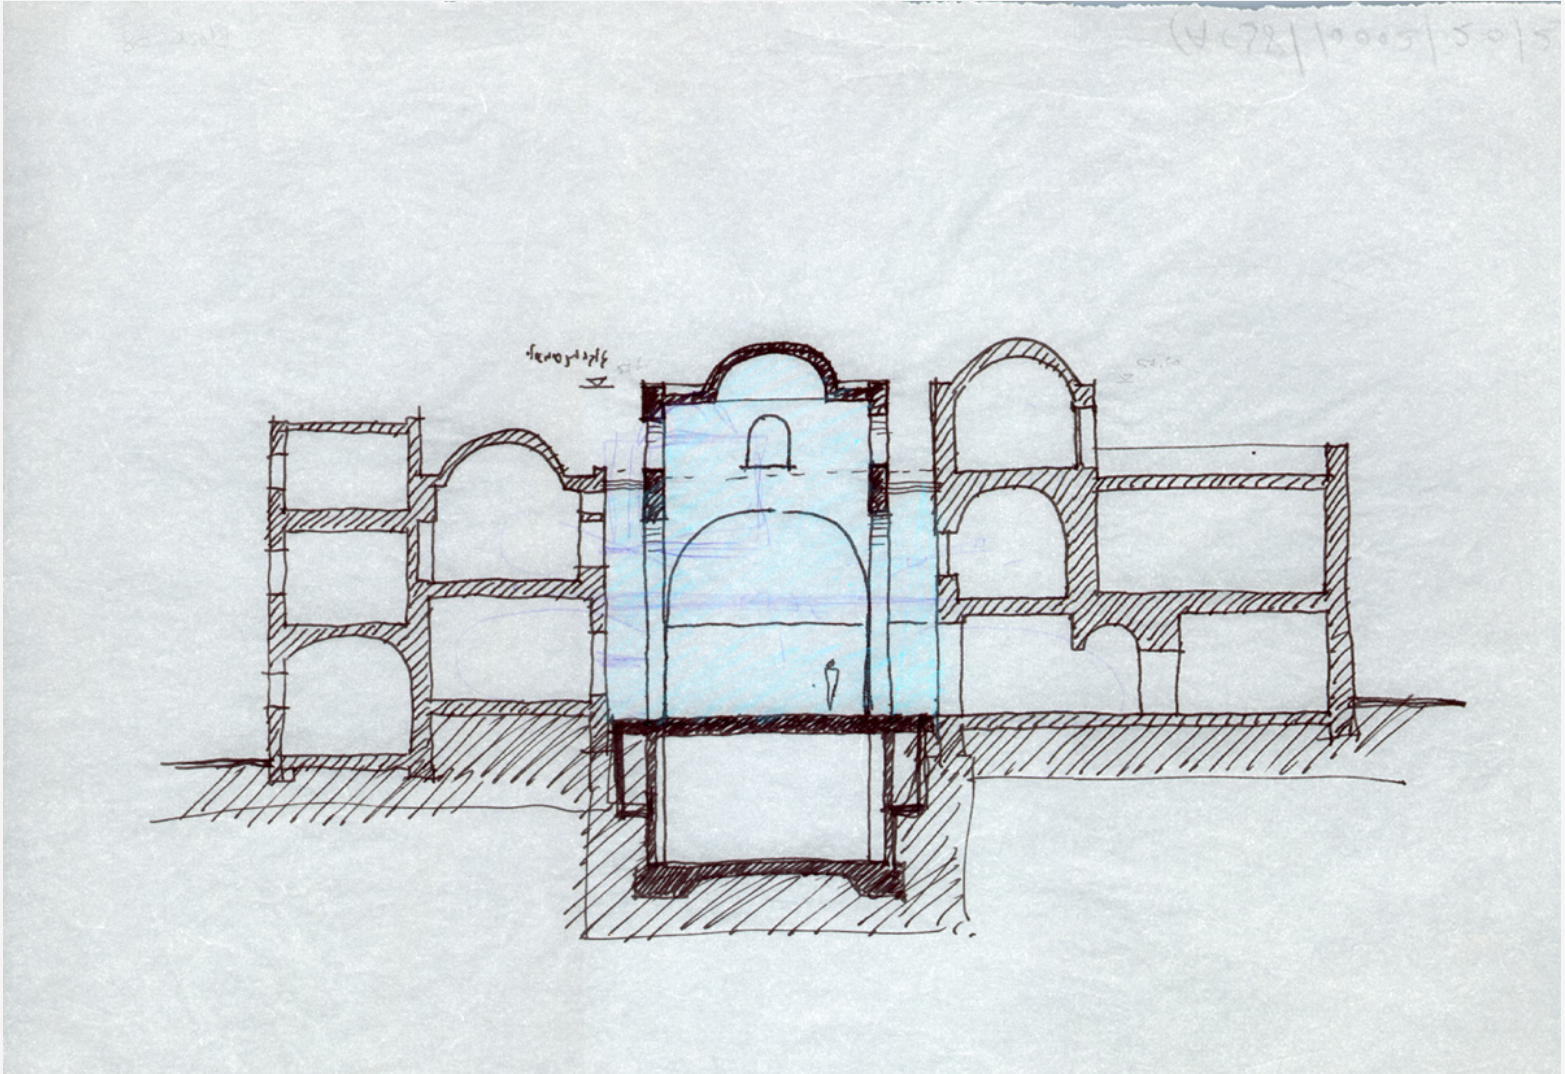

Block 38 Housing 5 Section sketch

Block 38 Housing

	<i>Image caption</i>	<i>Image attribution</i>
1	View from side	Michal Ronnen Safdie
2	Ground level plan of restored Hosh District	Safdie Architects
3	Exploded axonometric	Safdie Architects
4	Sections and details	Safdie Architects
5	Section sketch	Safdie Architects
6		
7		
8		
9		
10		
11		
12		
13		
14		
15		

Images © Safdie Architects. Explicit permission to use images is required. Contact the Communications Director at Safdie Architects (617.629.2100) for more information.

Published by the Moshe Safdie Archive, Rare Books and Special Collections, McGill University Library, 2015.